


1 FRONT ELEVATION
A-101

SCALE: 1/4" = 1'-0"




2 SIDE ELEVATION
A-101

SCALE: 1/4" = 1'-0"

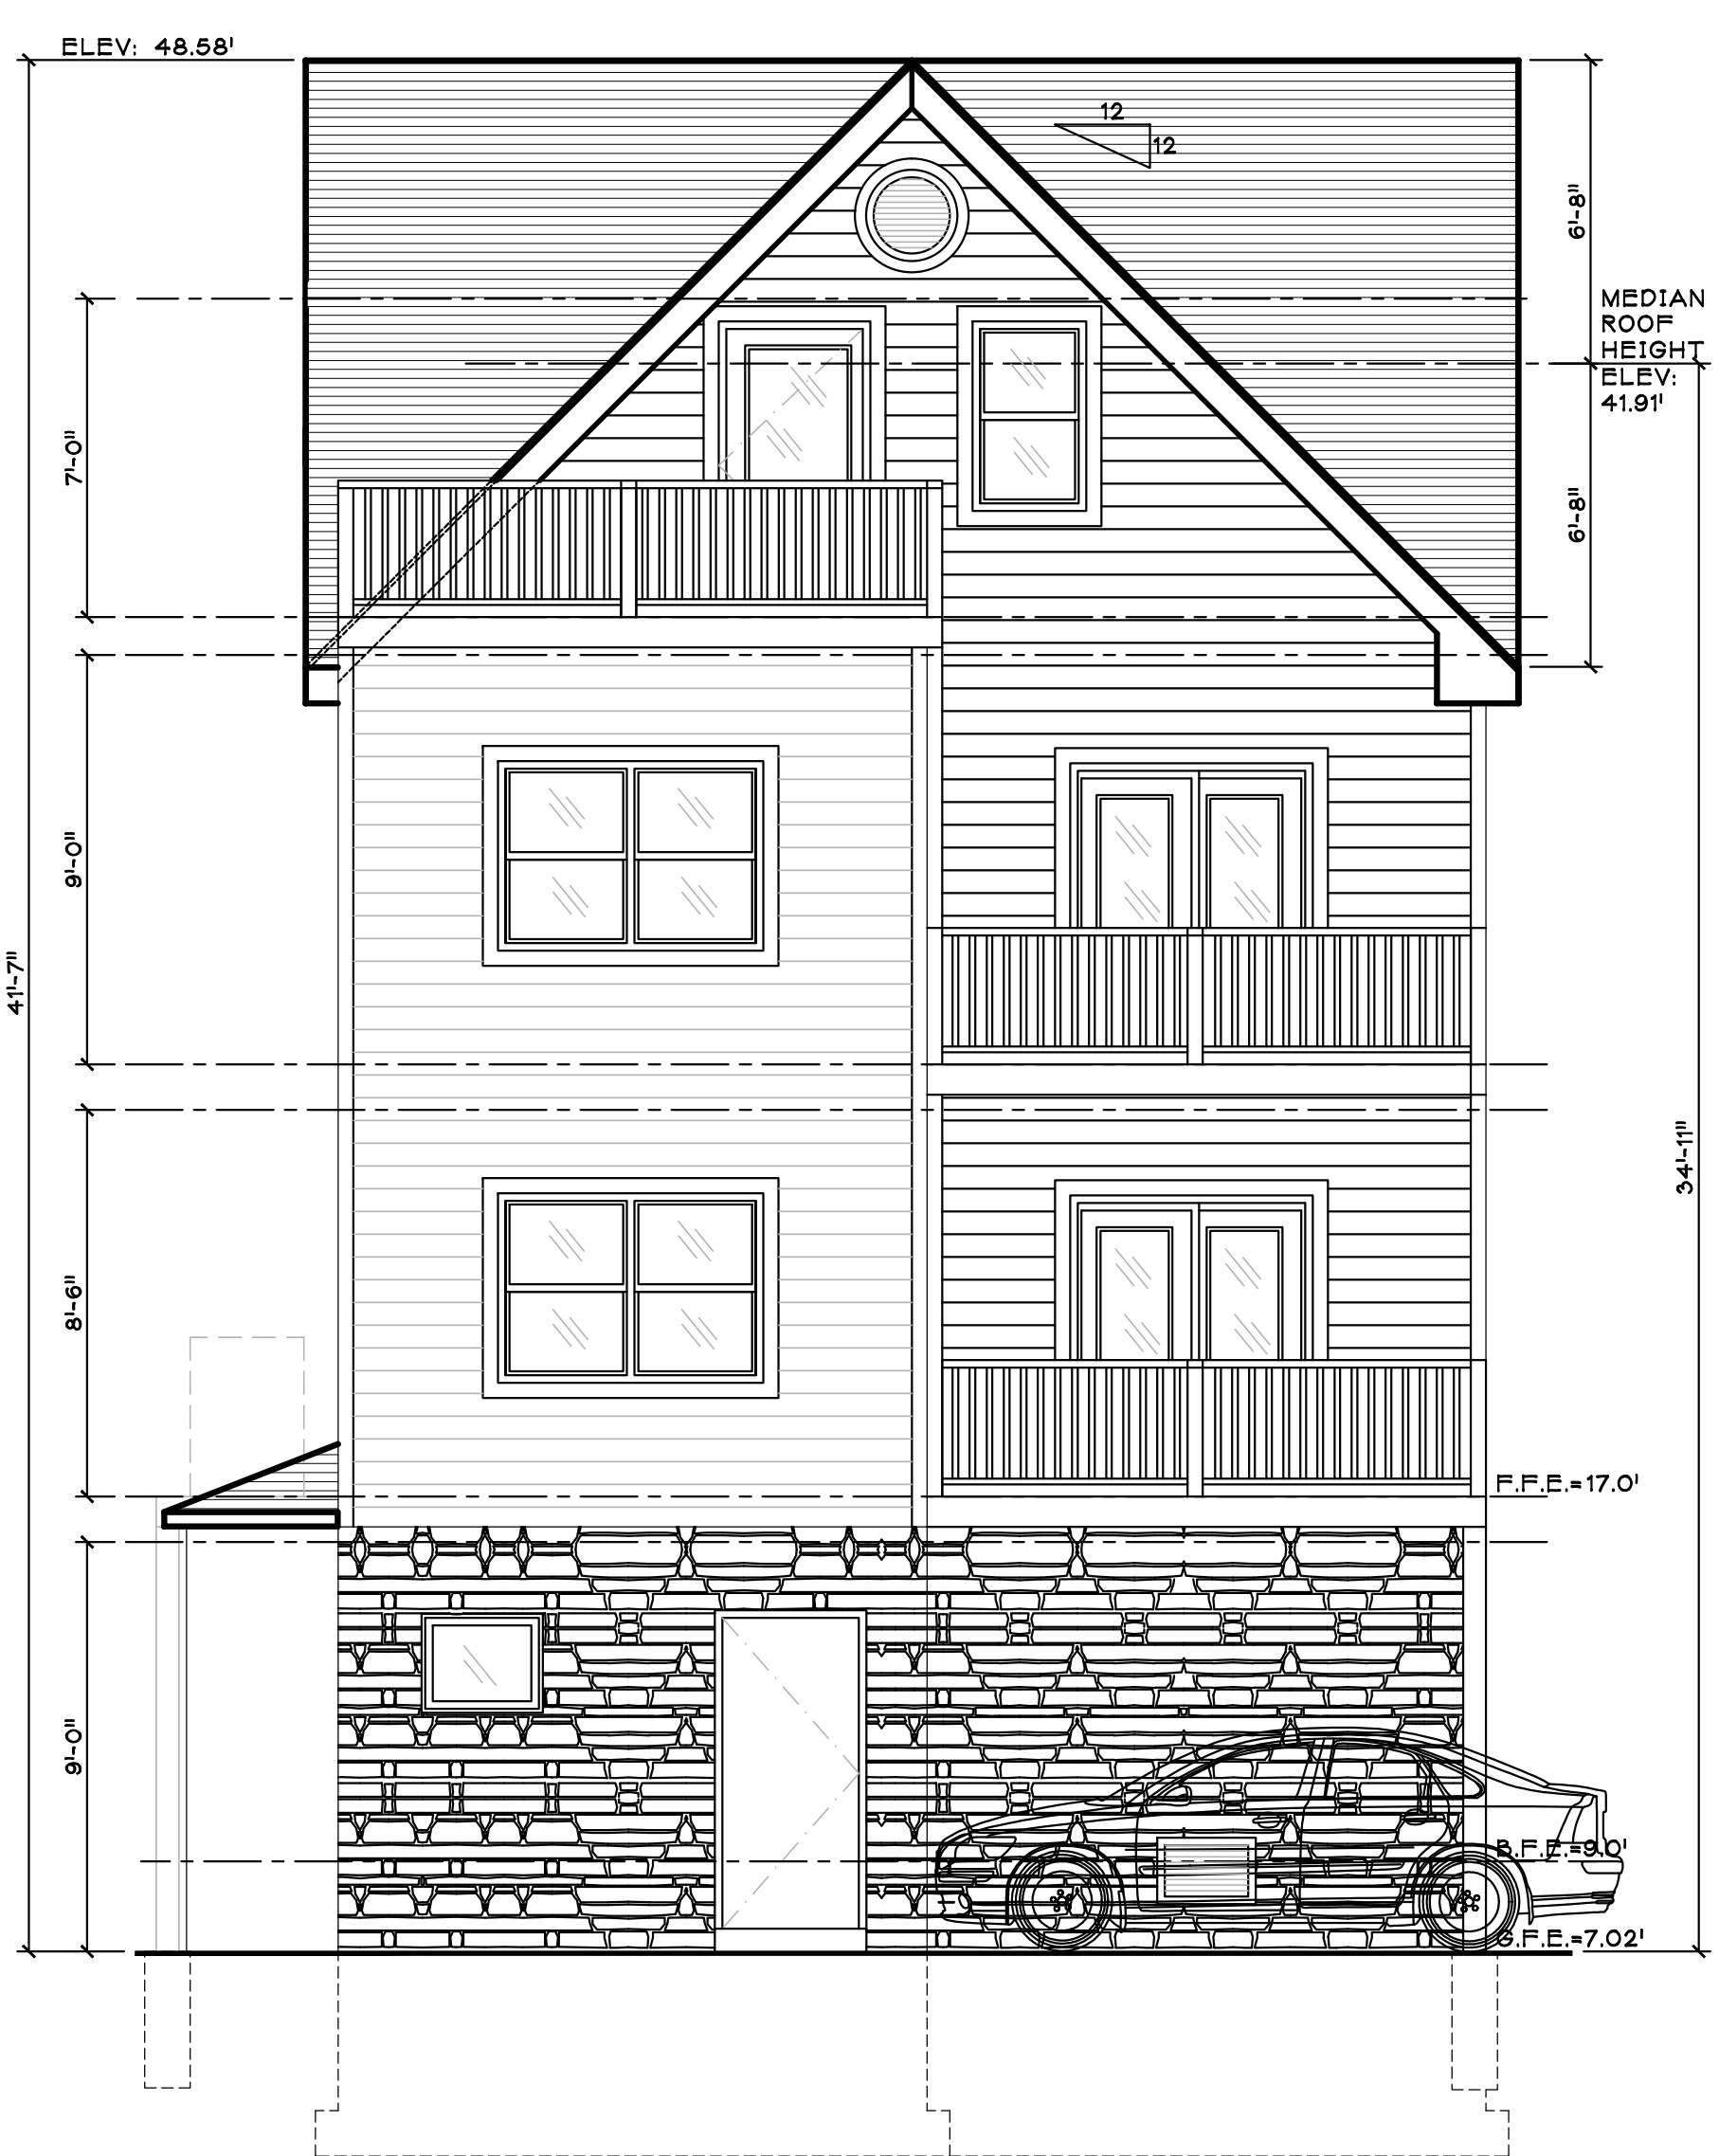


3 REAR ELEVATION
A-101

SCALE: 1/4" = 1'-0"

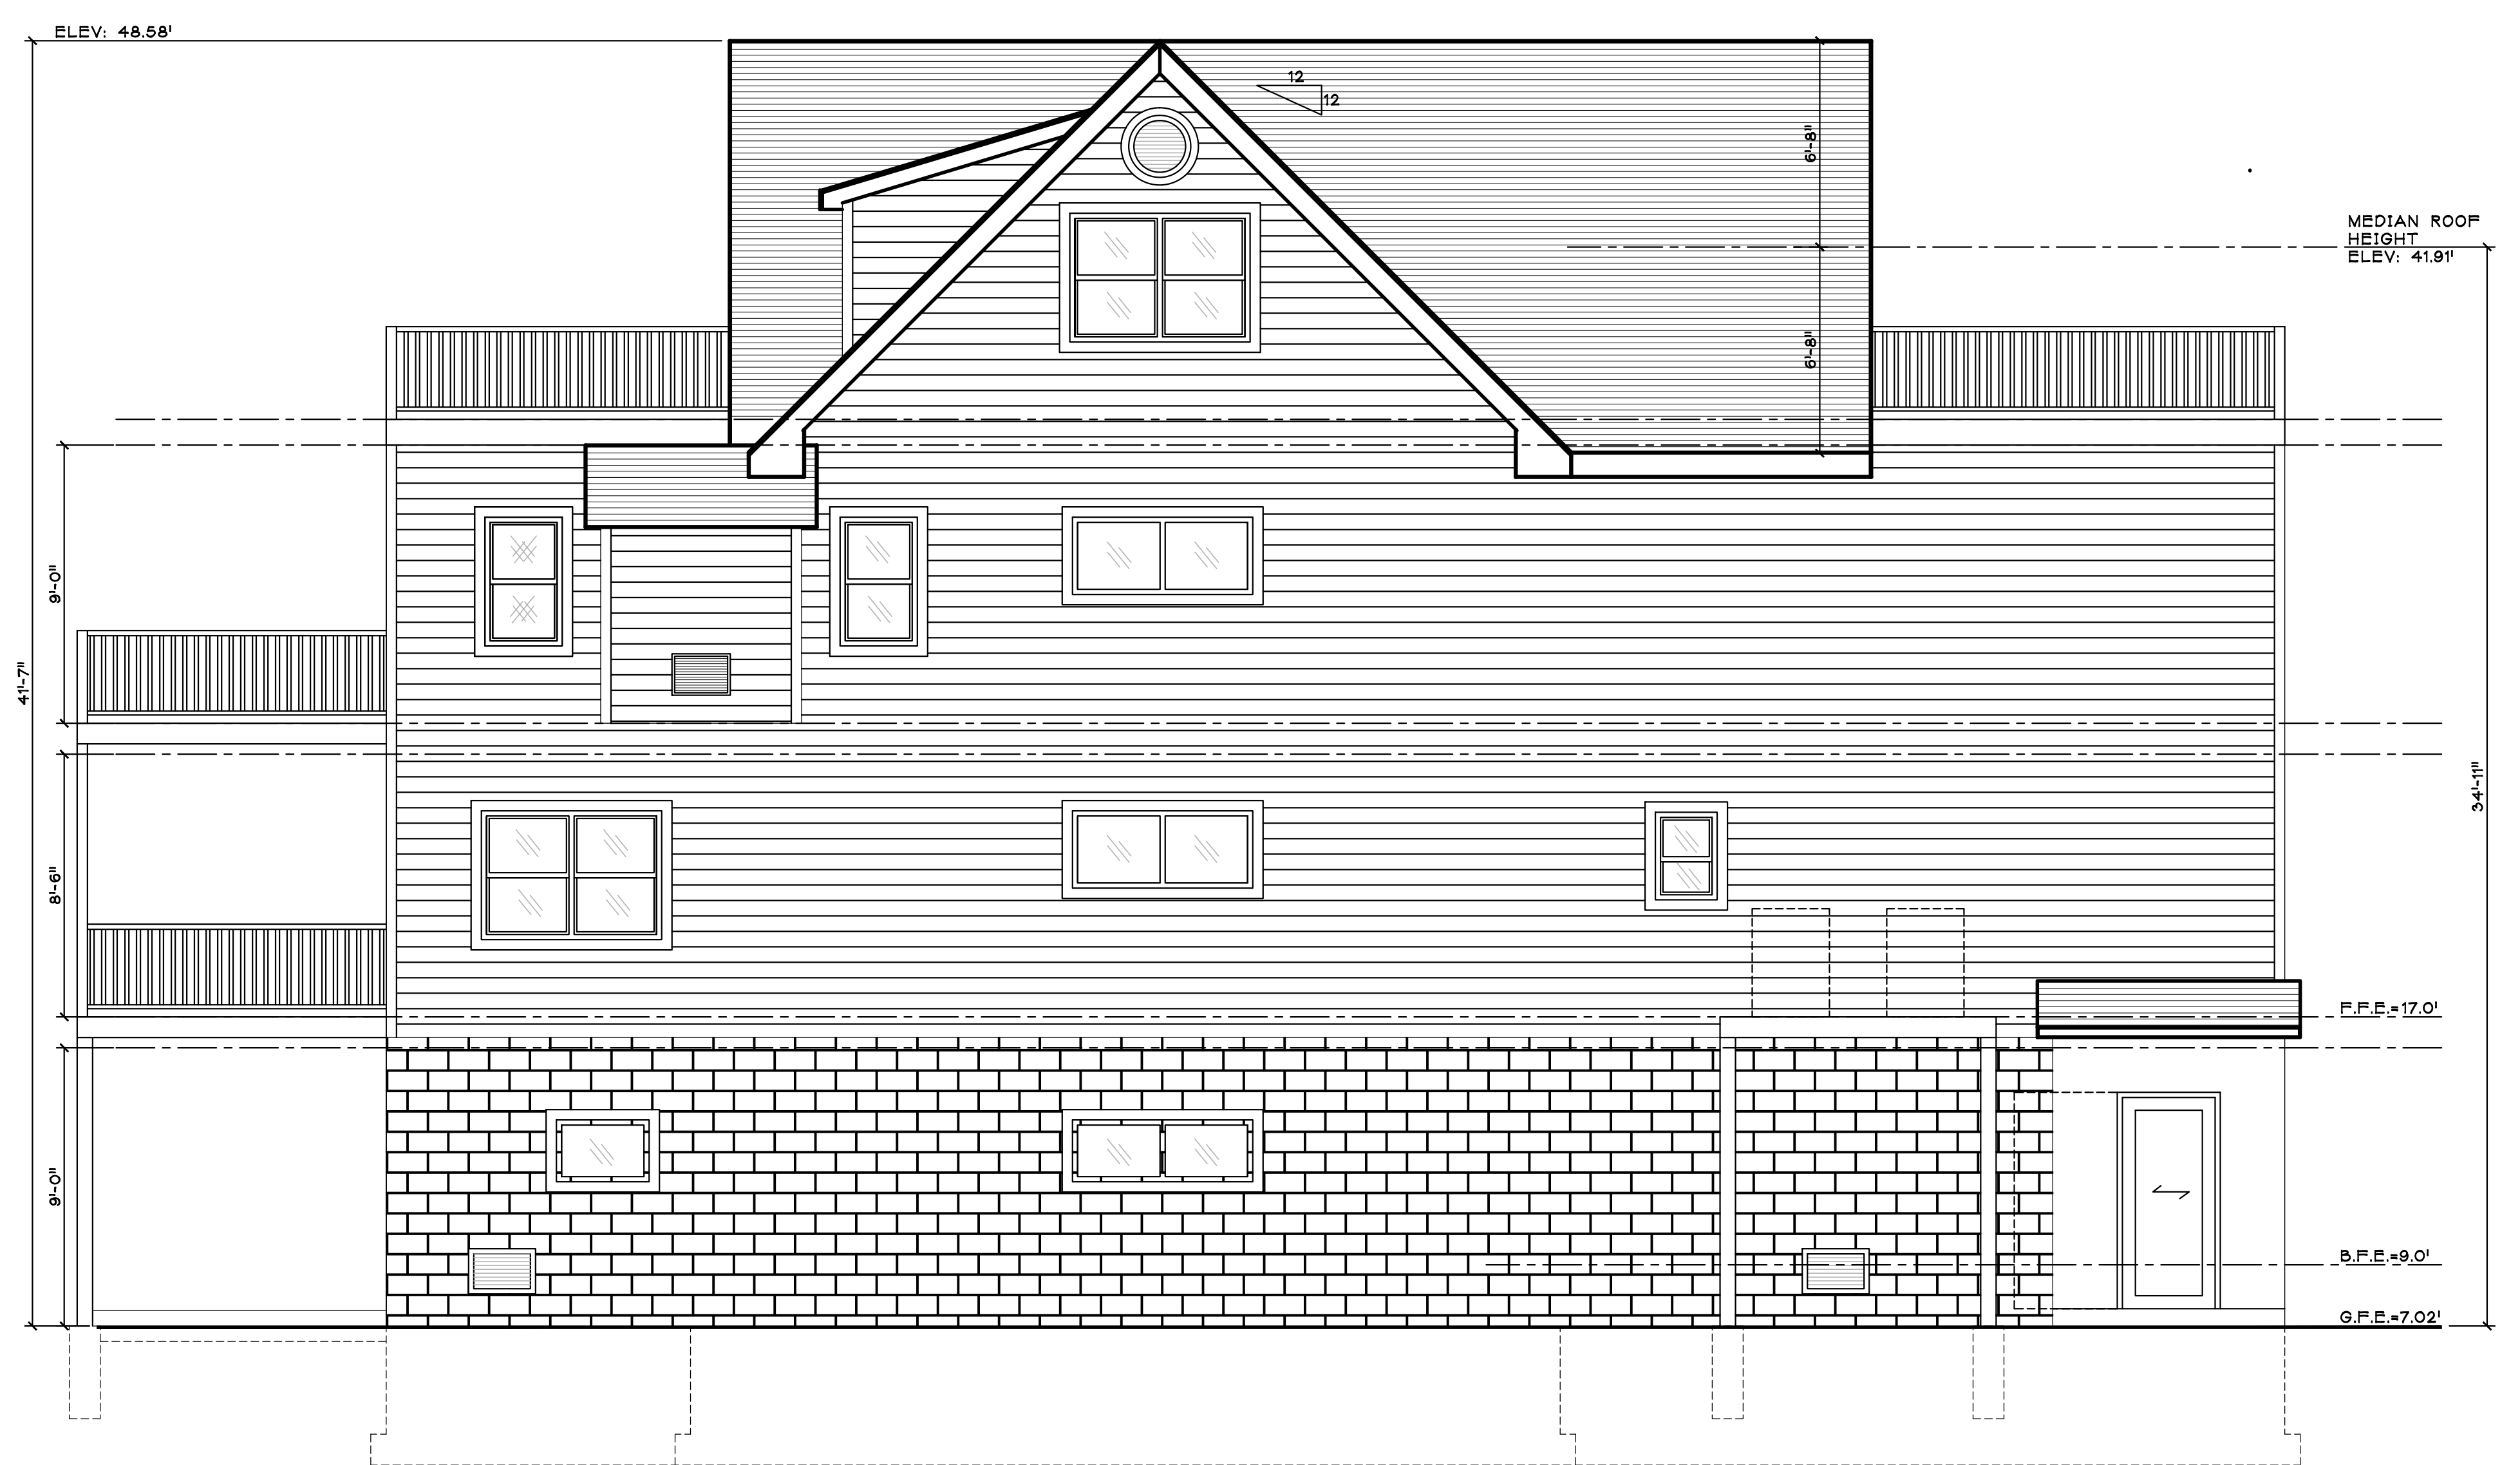

4 SIDE ELEVATION
A-101

SCALE: 1/4" = 1'-0"

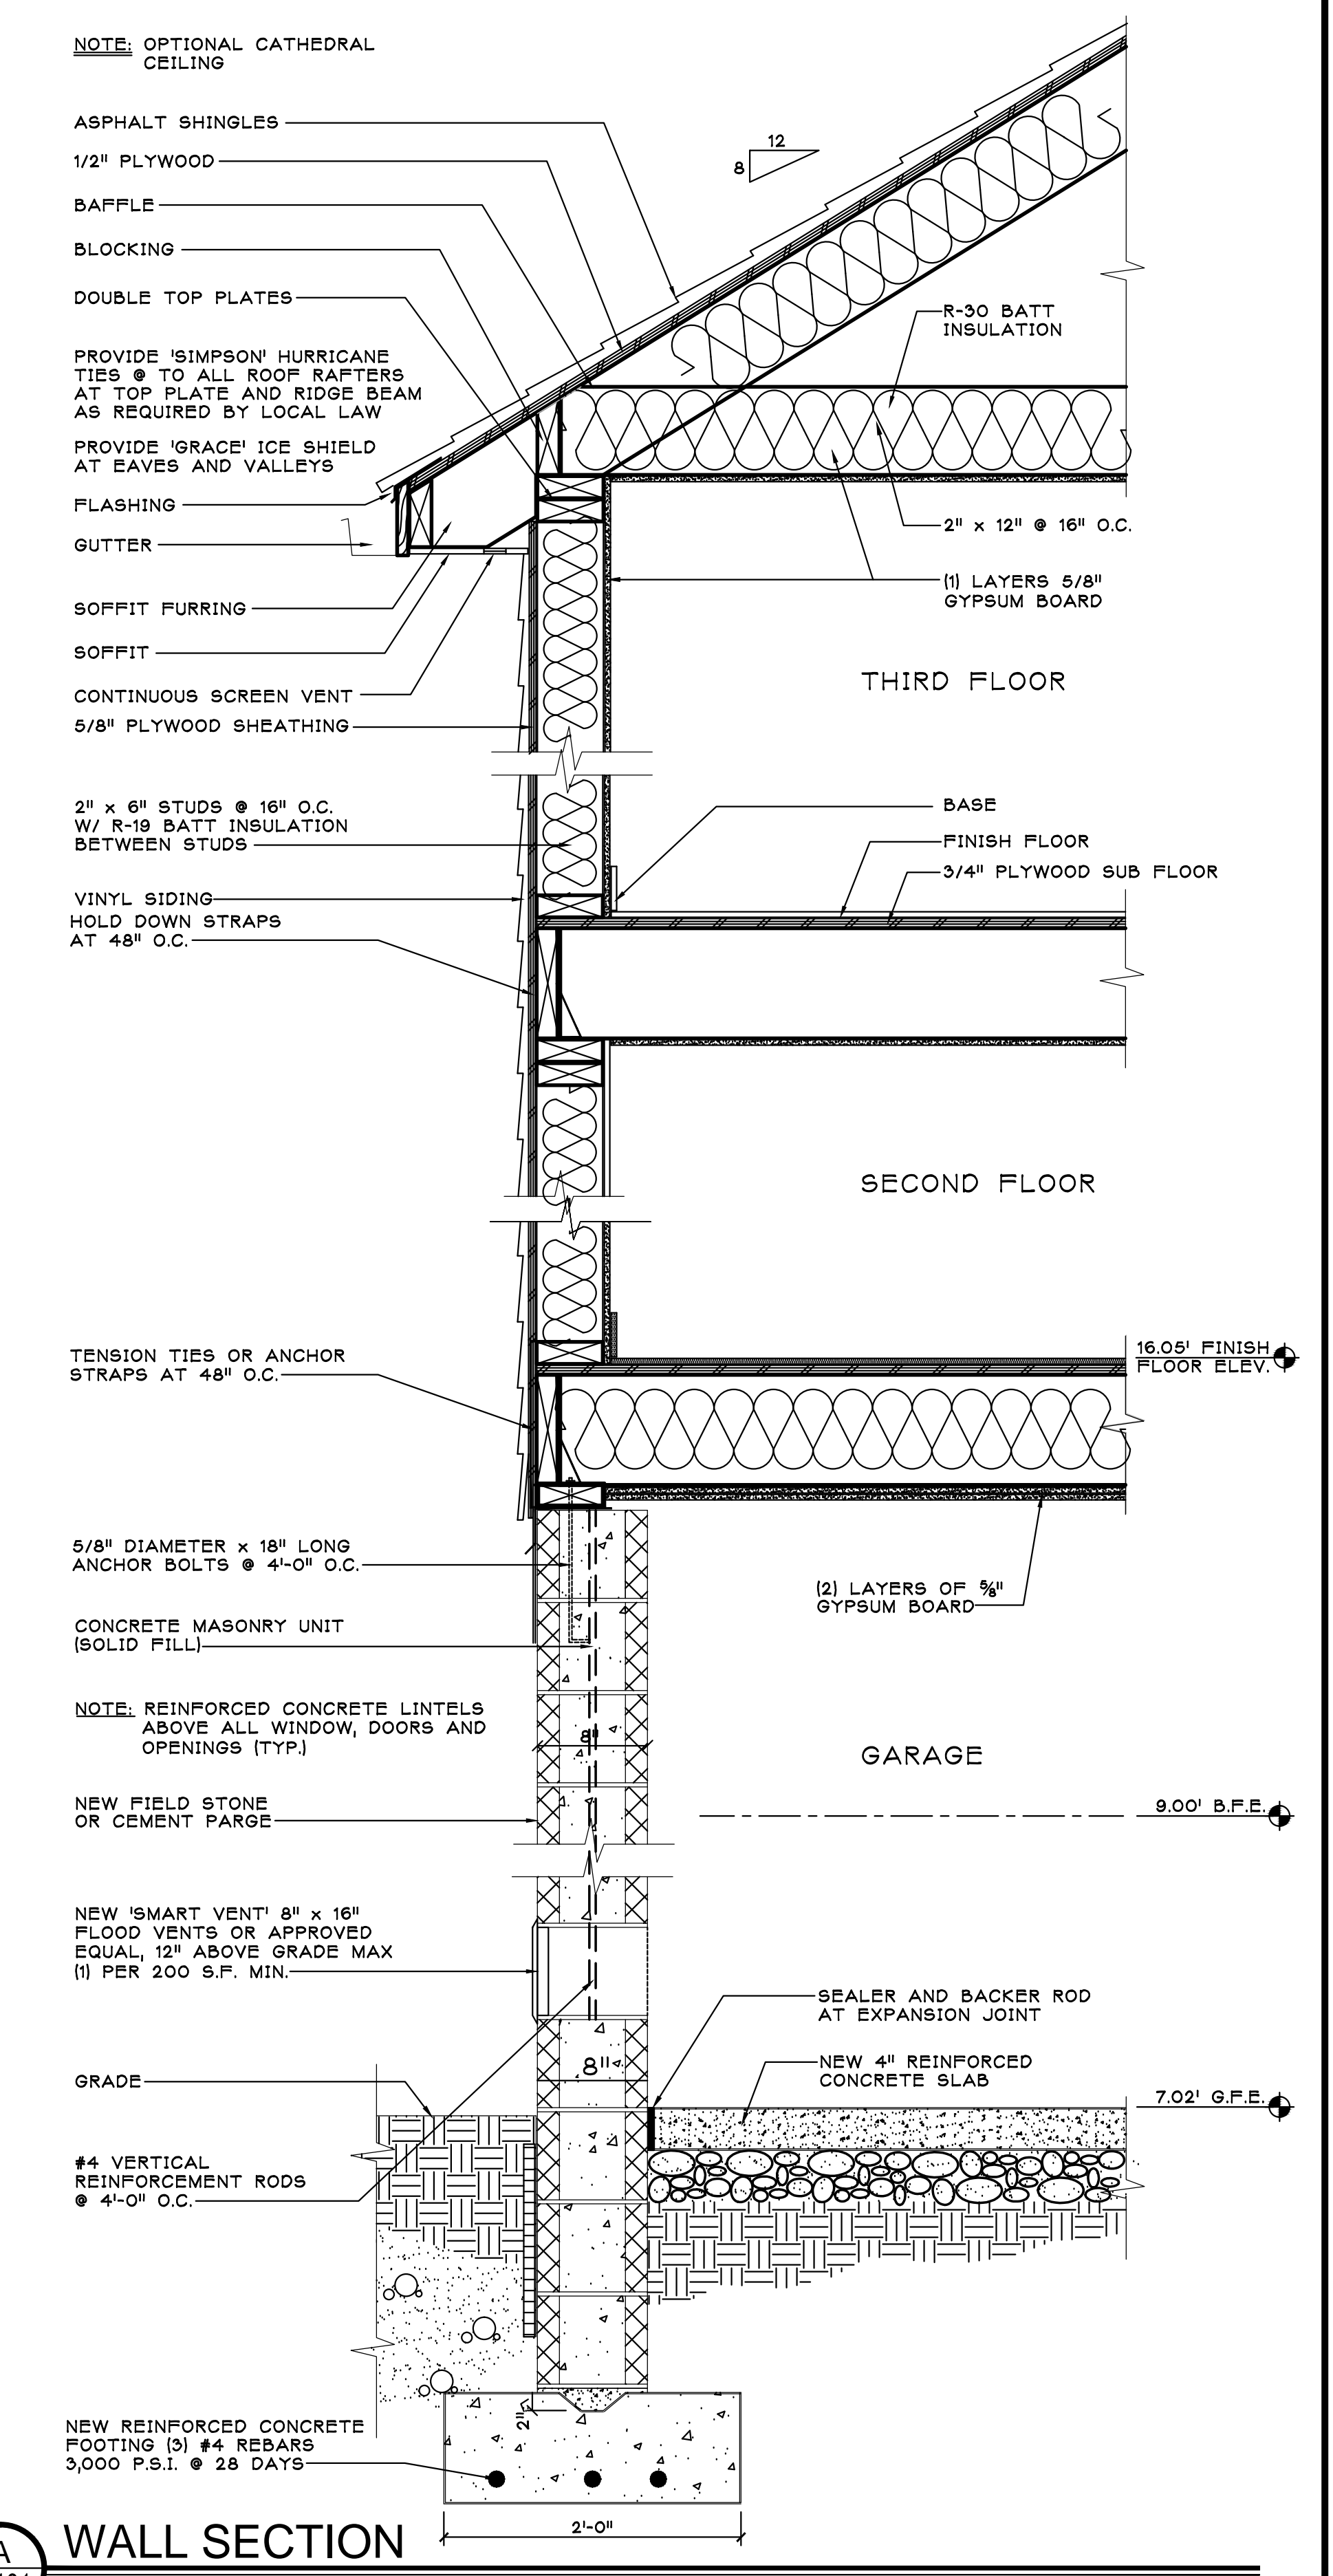

A WALL SECTION
A-101

SCALE: 1/2" = 1'-0"

REVISED FOR ZONING
ISSUED: 11/2/2021

SALVATORE LA FERLITA, R.A.
Architectural Services
Construction Management

115 University Drive
Lincroft, N.J. 07738
732-741-5105
SALLAFERLITA@AOL.COM

| | |
|---------|-------------|
| Revised | Issued |
| No. | DATE |
| No. | DATE |
| No. | DATE |
| No. | DATE |
| No. | DESCRIPTION |

Client: FIALKO RESIDENCE
158 OCEAN AVENUE
SEA BRIGHT, NEW JERSEY

Title: EXTERIOR ELEVATIONS

Seal & Signature: _____ Job Type: _____

Project No.: #####
Scale: AS NOTED
Date: ##/##/####
Drawn By: _____
Reviewed By: _____
Drawing No.: _____

A-101

SHEET No.: 1 OF 2
N.J. LIC. #A115228