


1 FRONT ELEVATION
SCALE: 1/4" = 1'-0"




2 SIDE ELEVATION
SCALE: 1/4" = 1'-0"

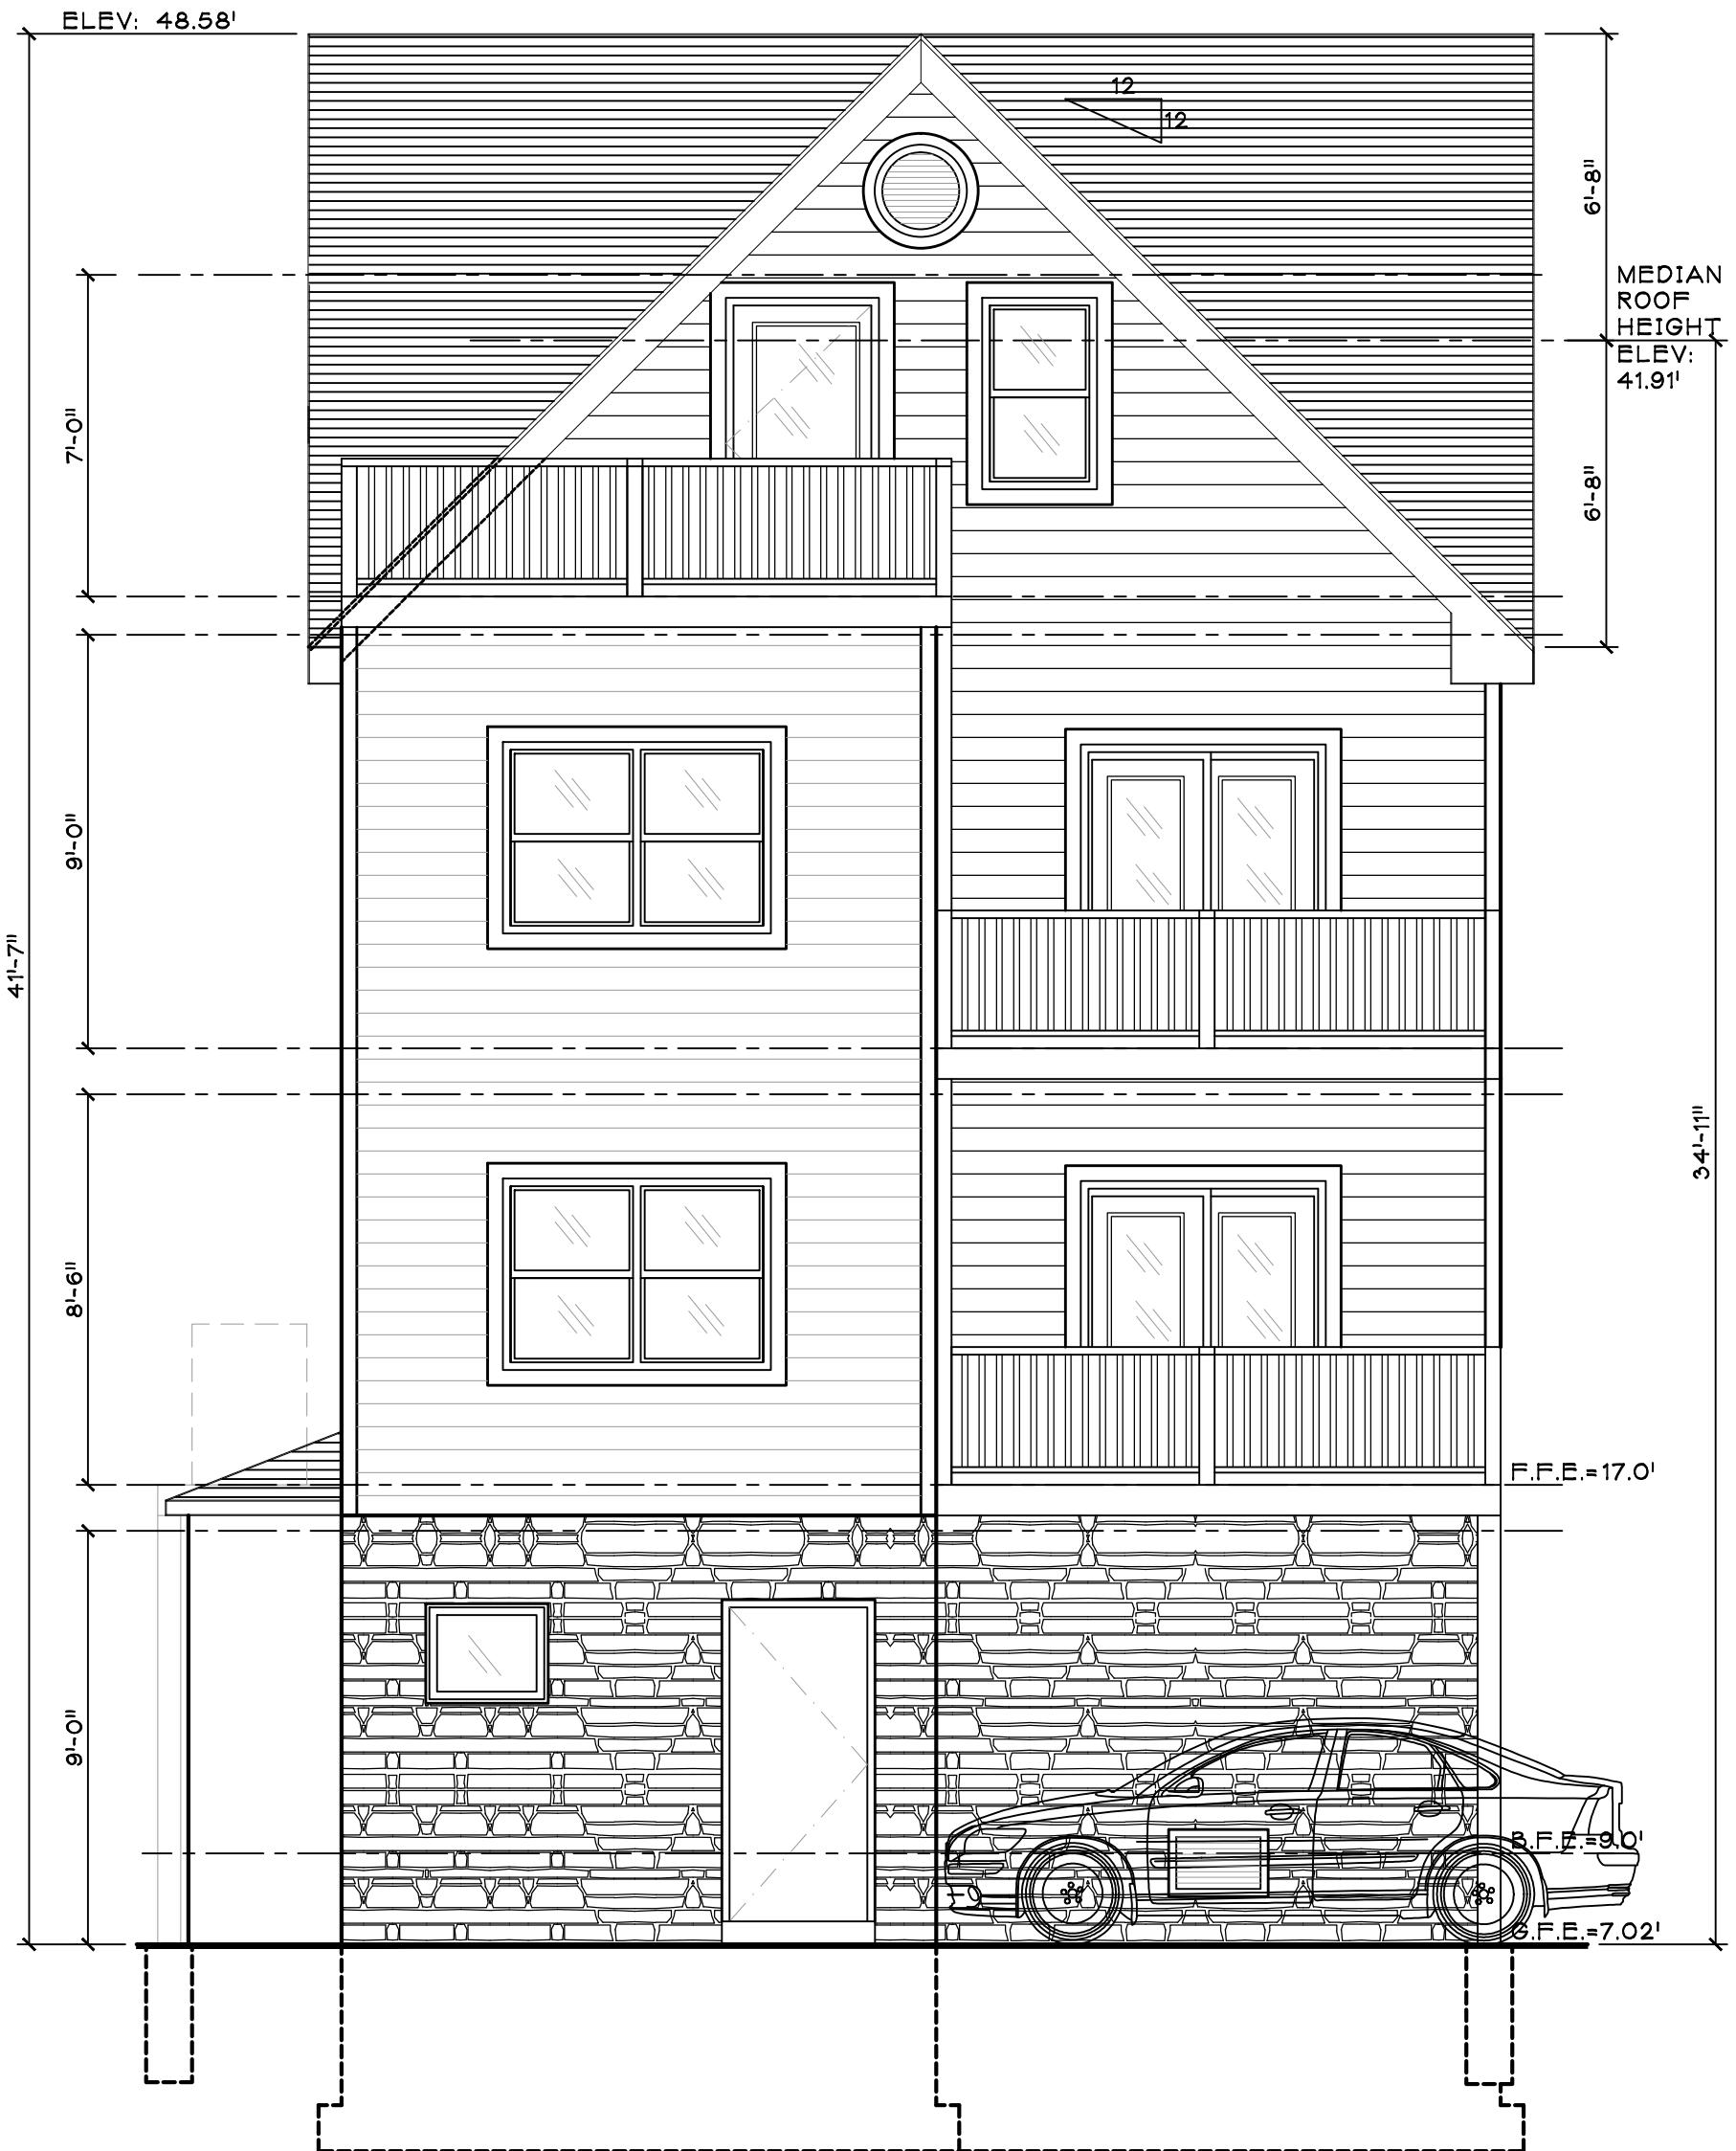

3 REAR ELEVATION
SCALE: 1/4" = 1'-0"



4 SIDE ELEVATION
SCALE: 1/4" = 1'-0"

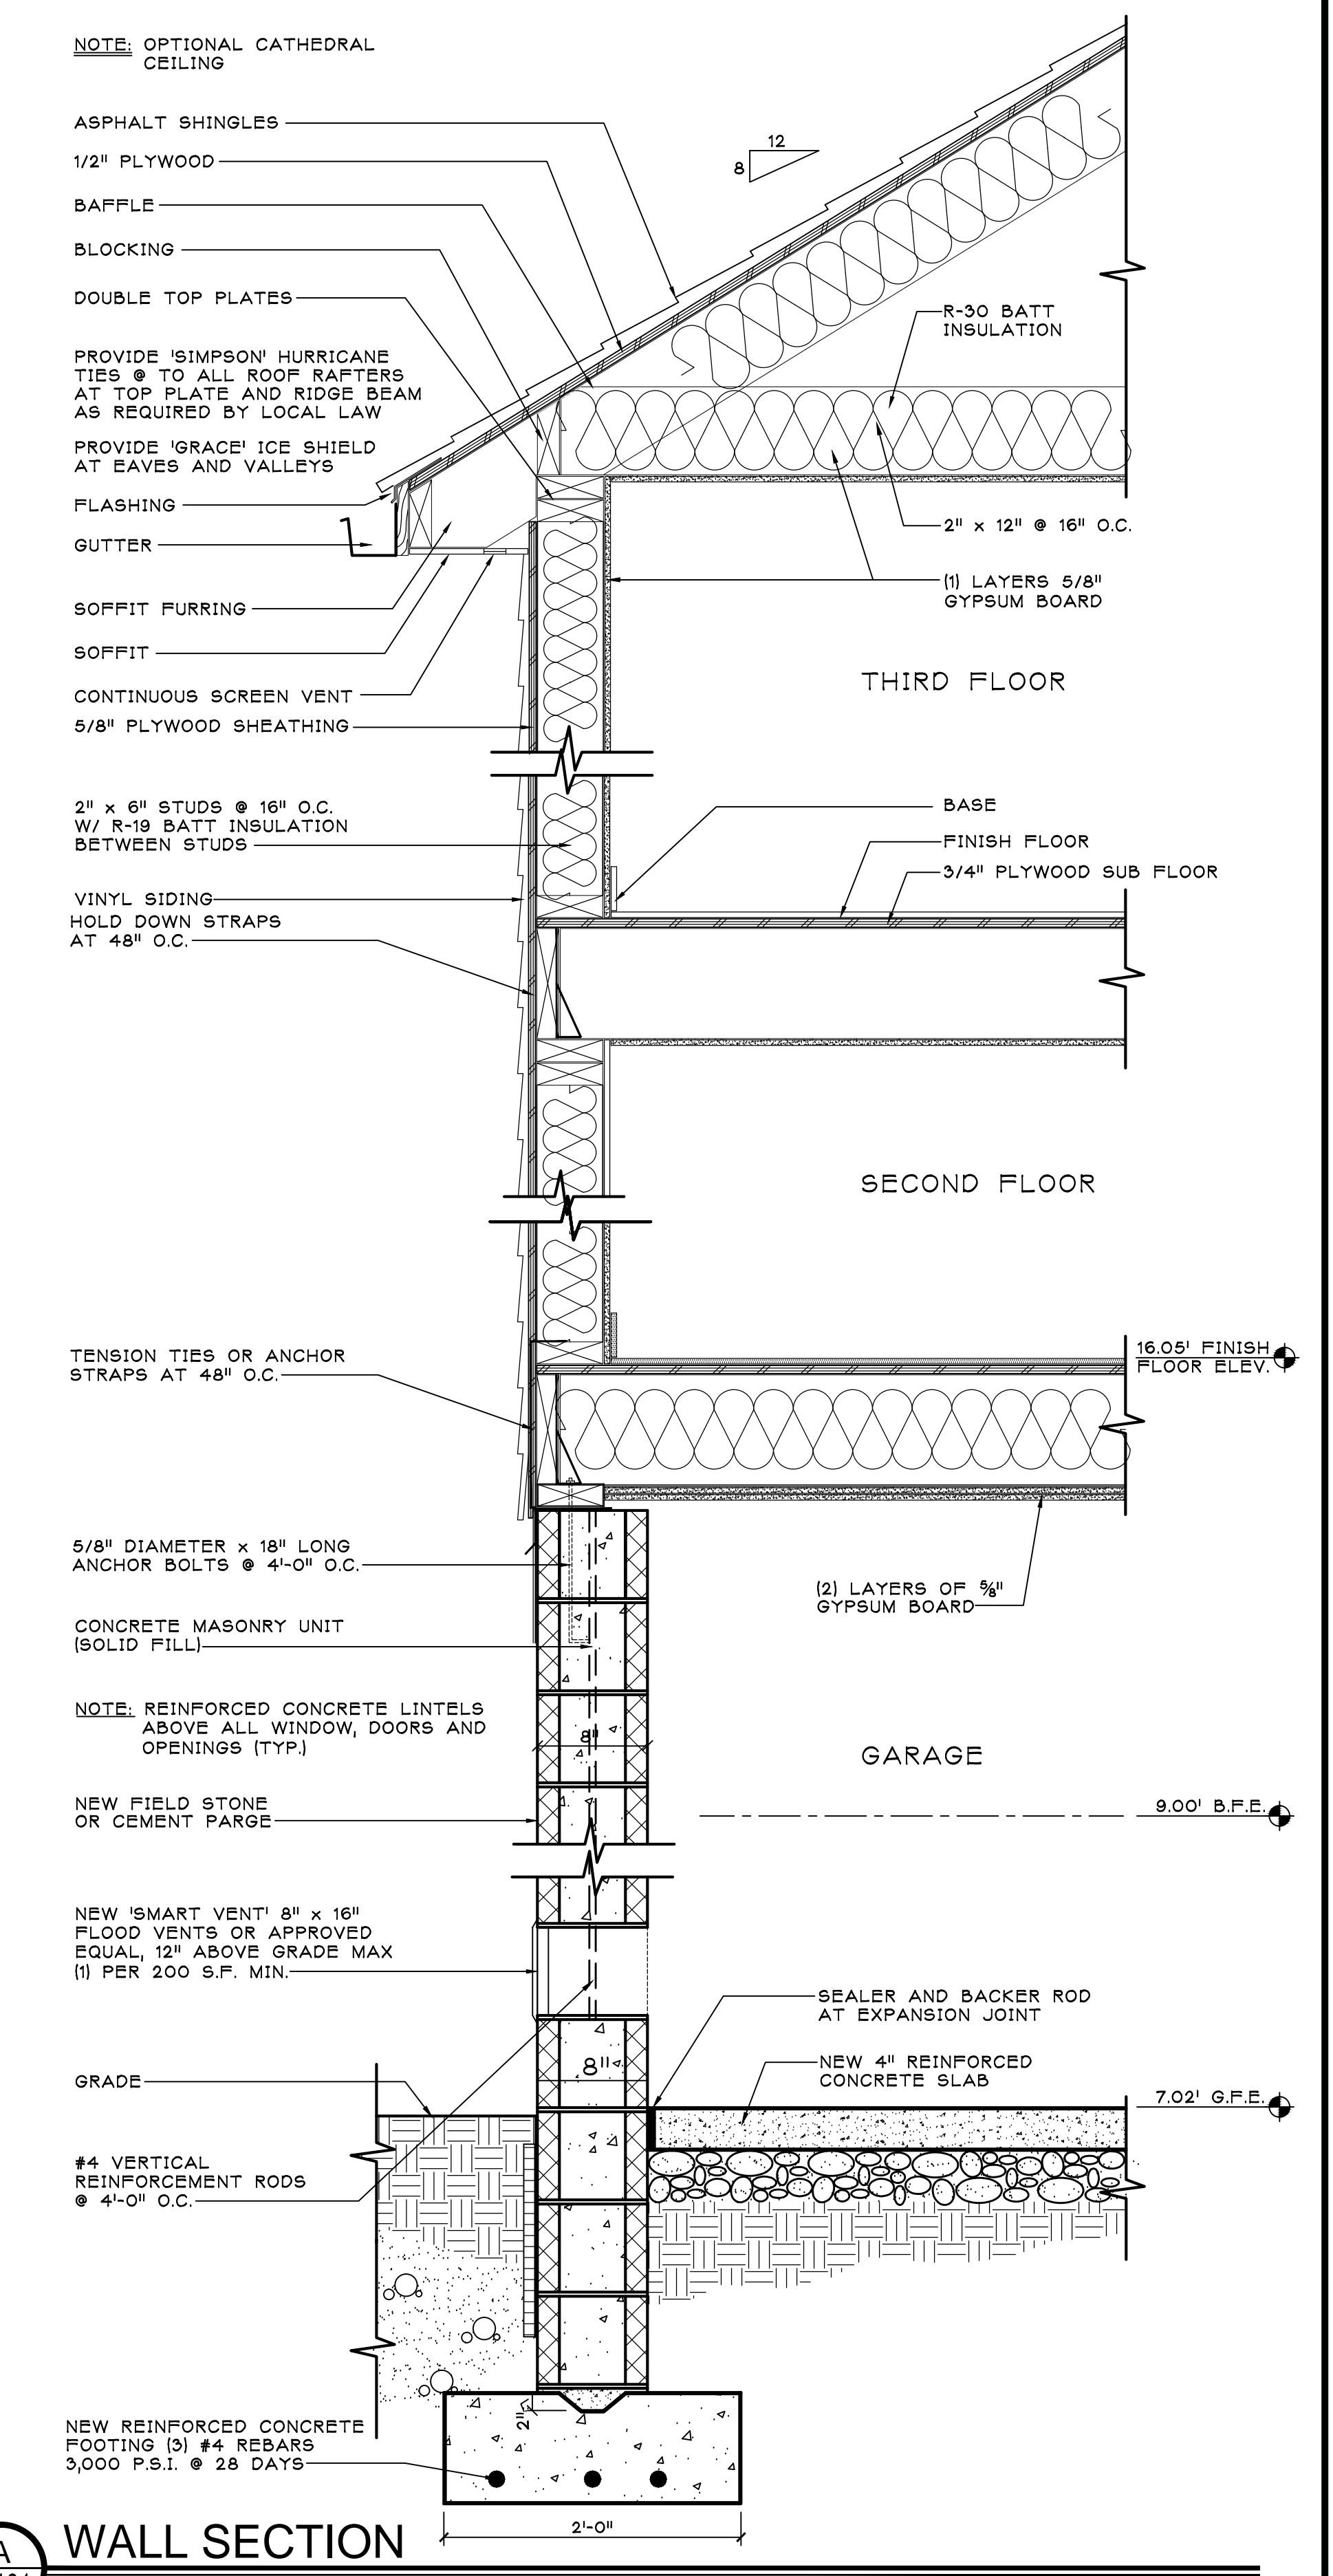

A WALL SECTION
SCALE: 1/2" = 1'-0"

SALVATORE LA FERLITA, R.A.
Architectural Services
Construction Management

115 University Drive
Lincolnton, N.J. 07738
732-741-5105
SALLAFERLITA@AOL.COM

Revised	Issued			
No.	DATE	No.	DATE	DESCRIPTION

Client: **FIALKO RESIDENCE**
158 OCEAN AVENUE
SEA BRIGHT, NEW JERSEY

Title: **EXTERIOR ELEVATIONS**

Seal & Signature: _____ Job Type: _____
Project No.: #####
Scale: AS NOTED
Date: ##/##/####
Drawn By: _____
Reviewed By: _____
Drawing No.: _____

A-101

SHEET No.: 1 OF 2

REVISED FOR ZONING
ISSUED: 11/2/2021