
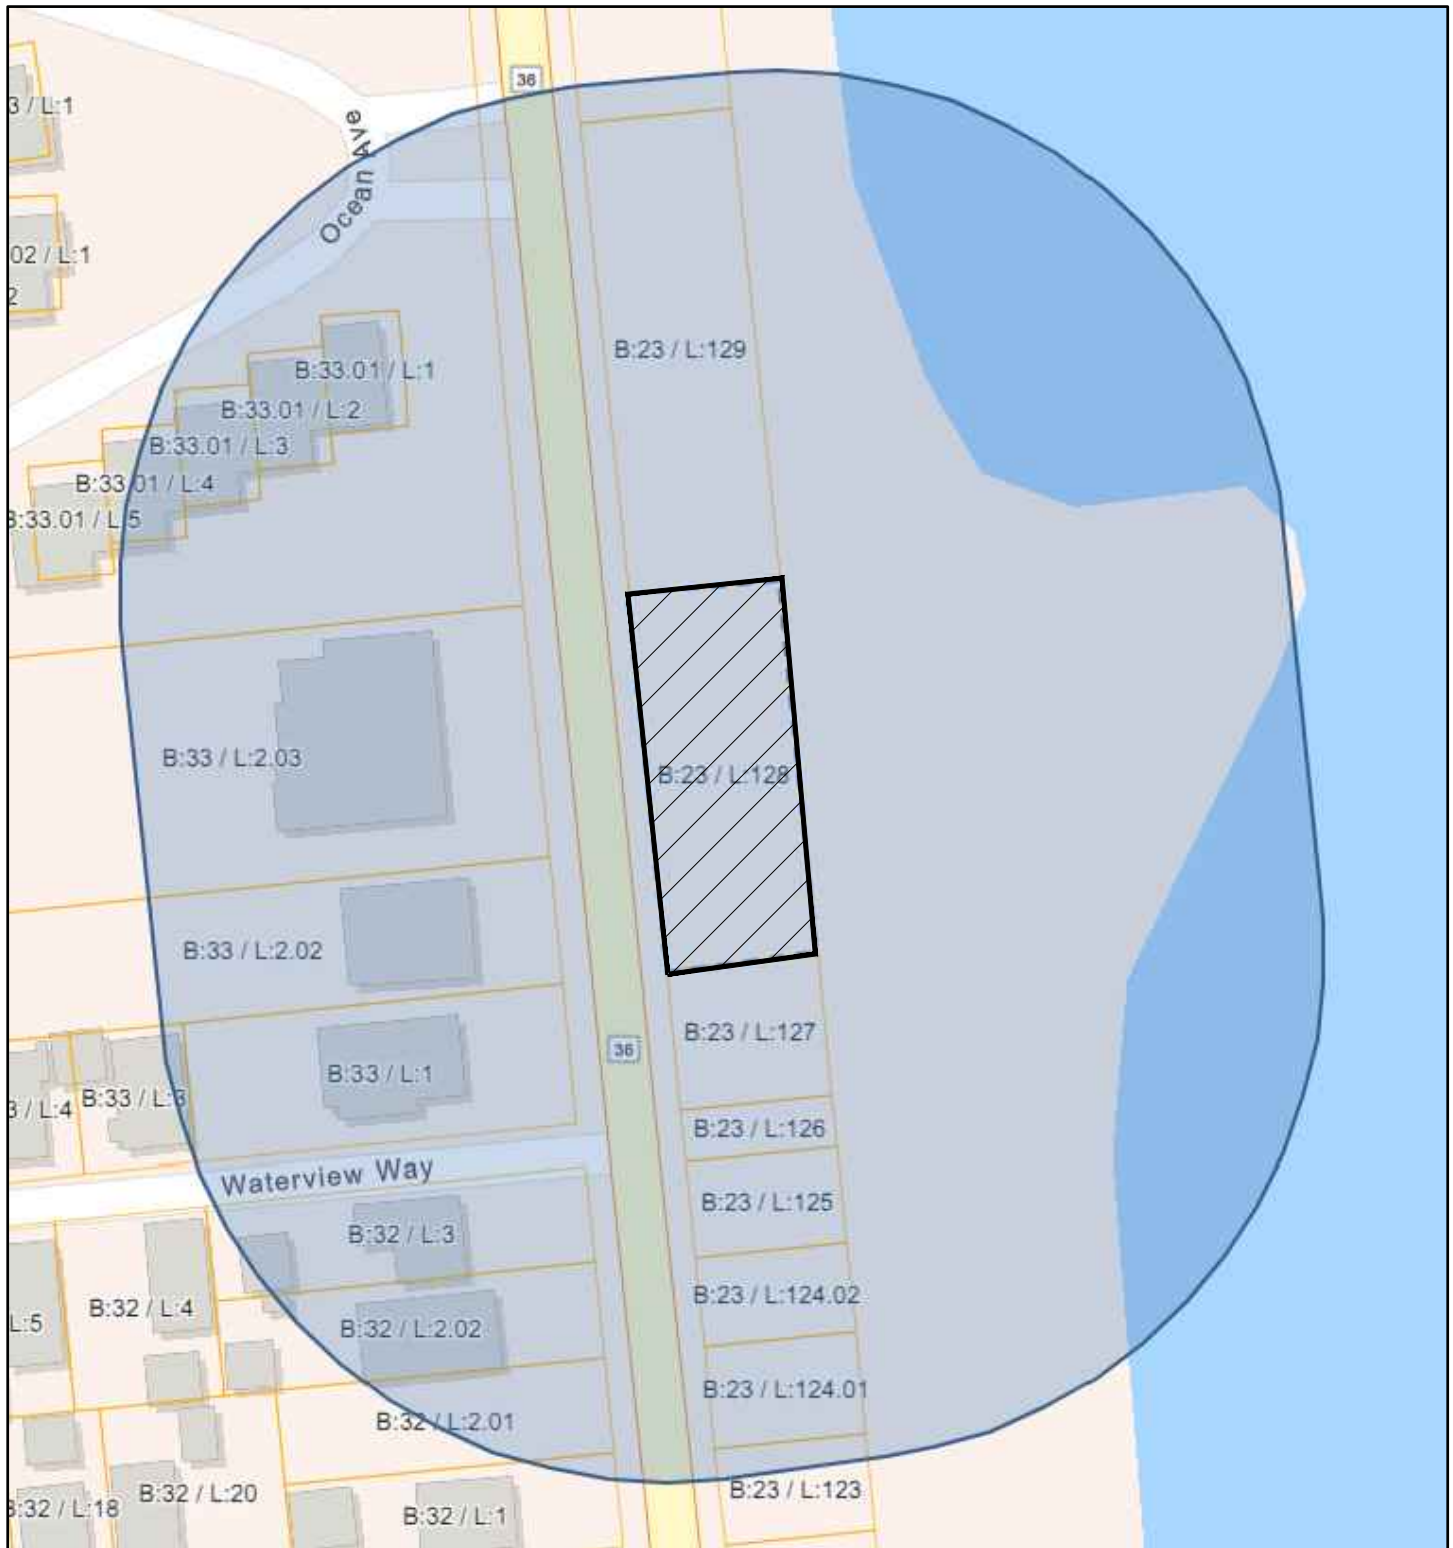


proposed sea wall stair / landing for

# PREMIER DECK BUILDERS

198 OCEAN AVENUE  
SEA BRIGHT, NEW JERSEY  
BLOCK 23 ~ LOT 128

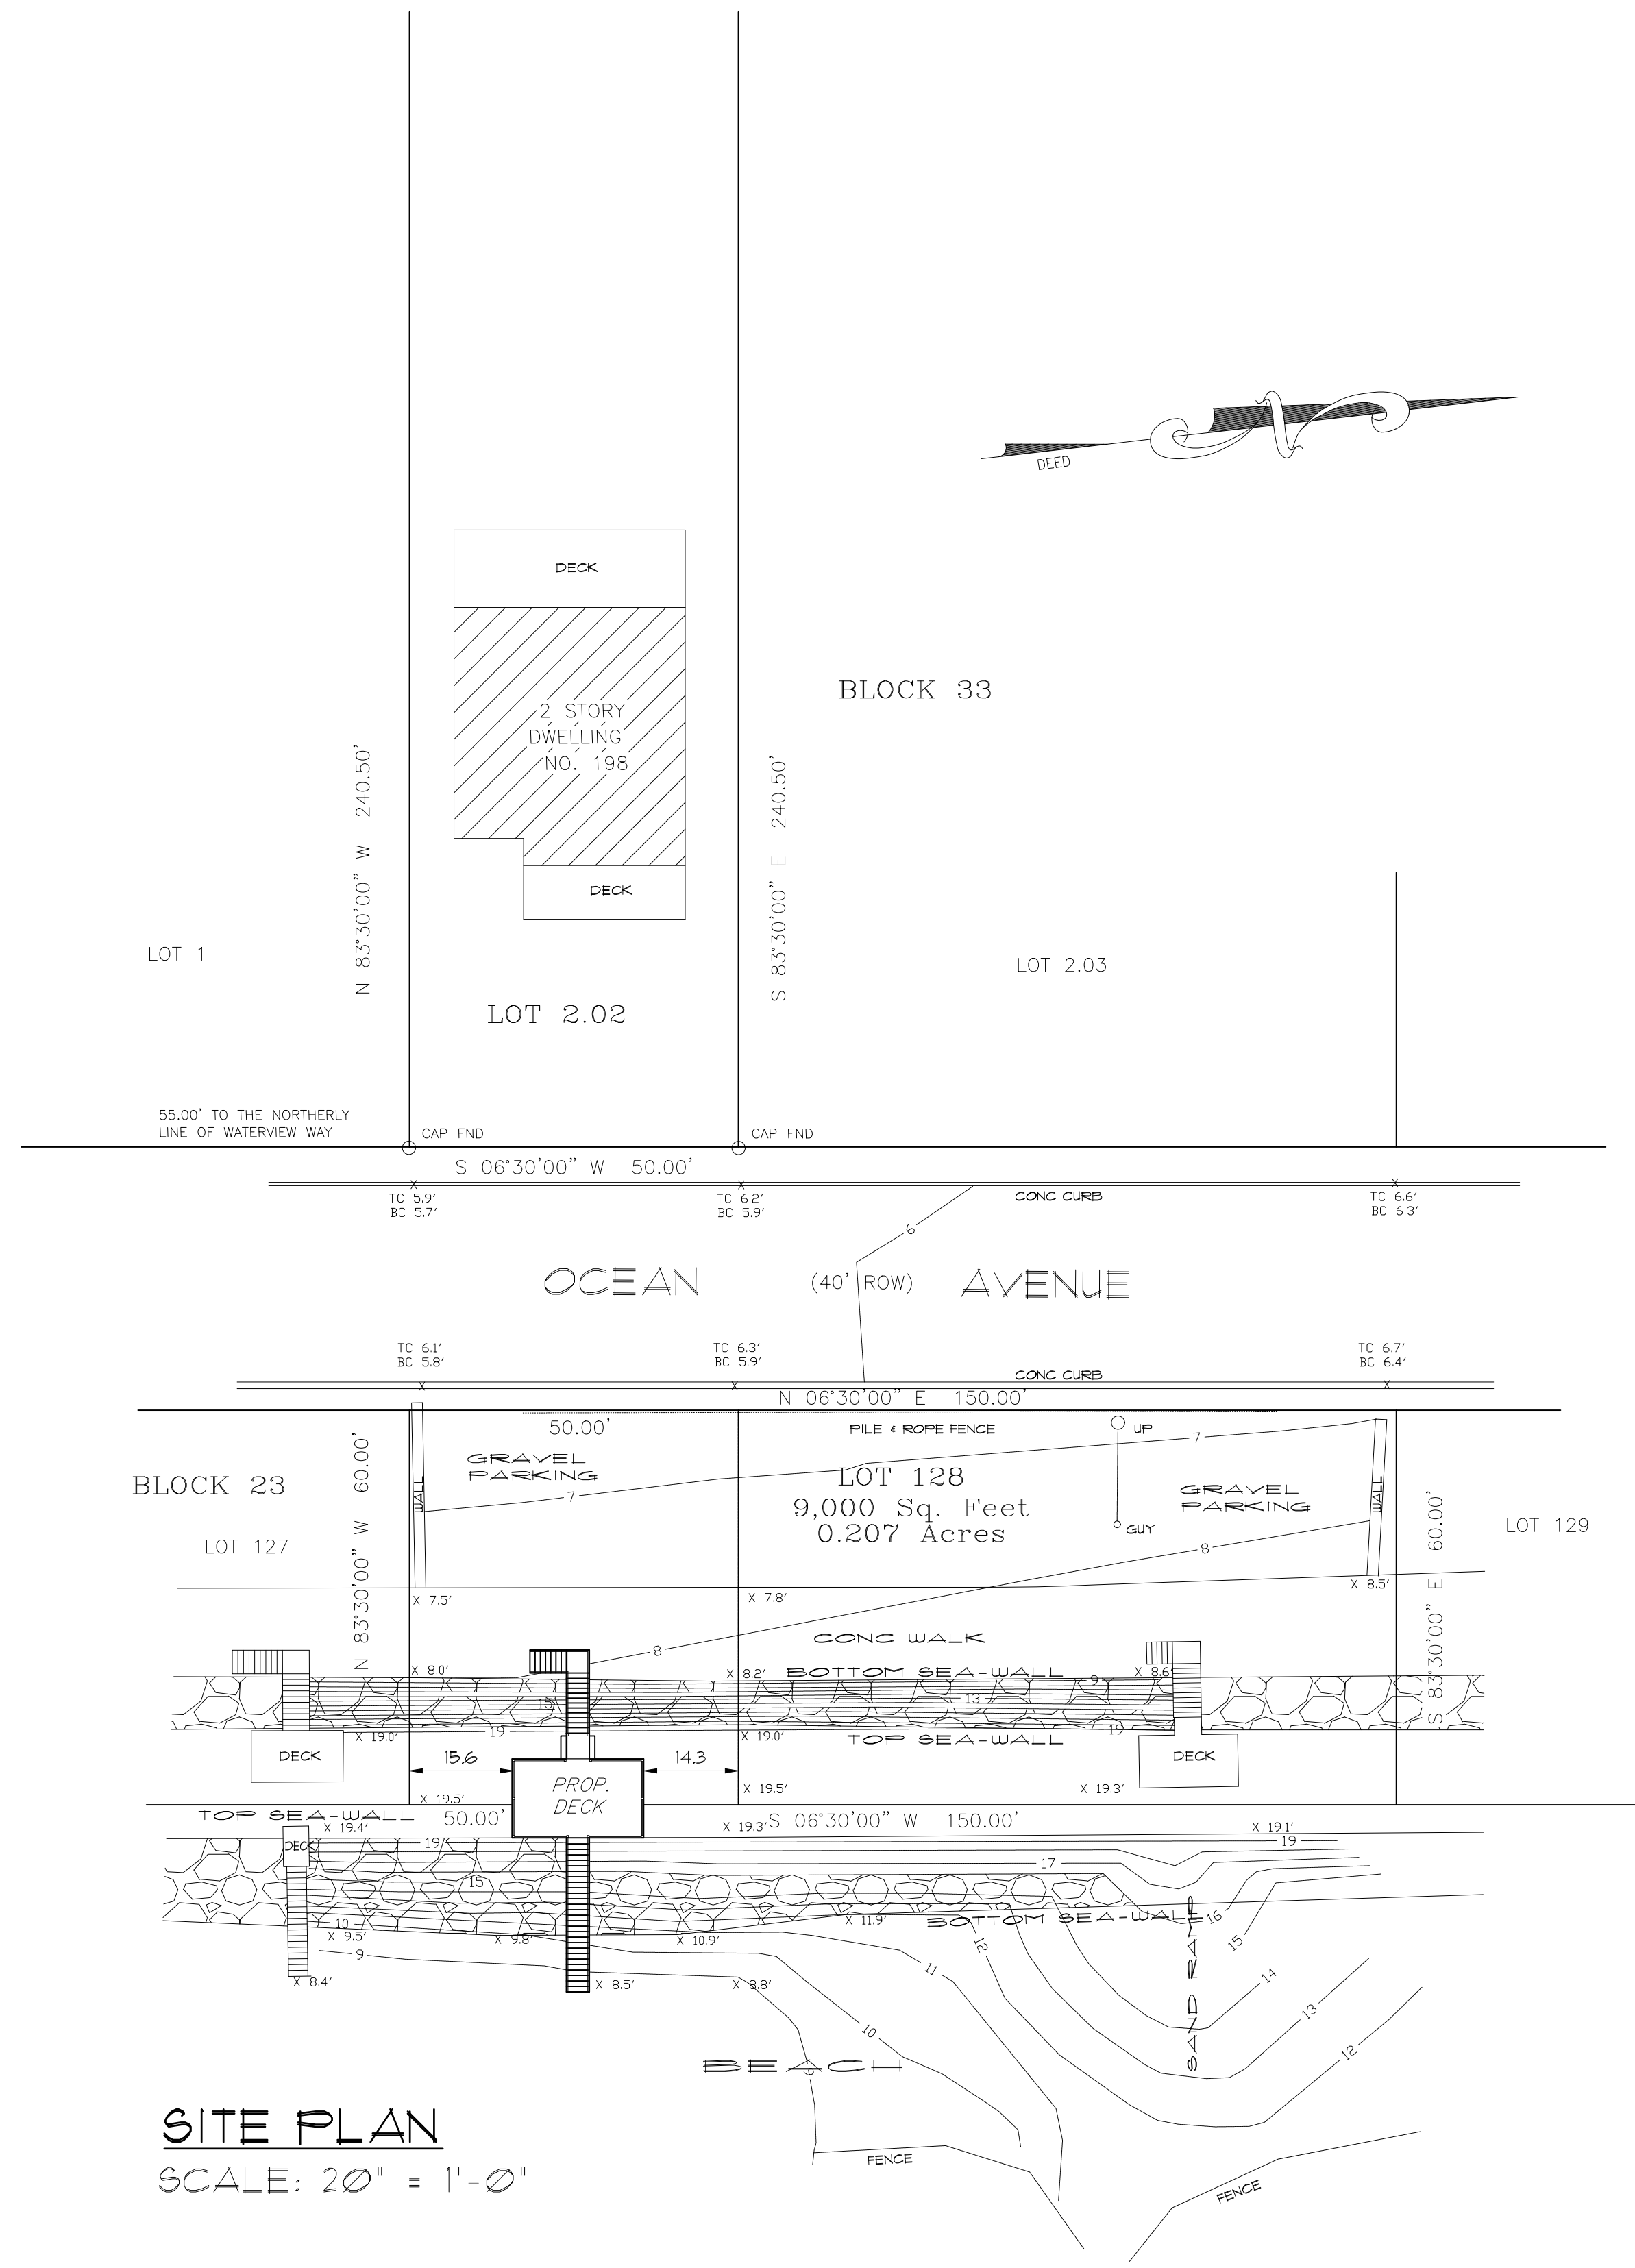



APPROVED AS A PRELIMINARY & FINAL SITE PLAN BY THE ZONING BOARD OF THE TOWNSHIP OF SEA BRIGHT AT THE REGULAR MEETING OF:

\_\_\_\_\_  
(DATE)

CHAIRMAN \_\_\_\_\_ (DATE)

SECRETARY \_\_\_\_\_ (DATE)

ENGINEER \_\_\_\_\_ (DATE)

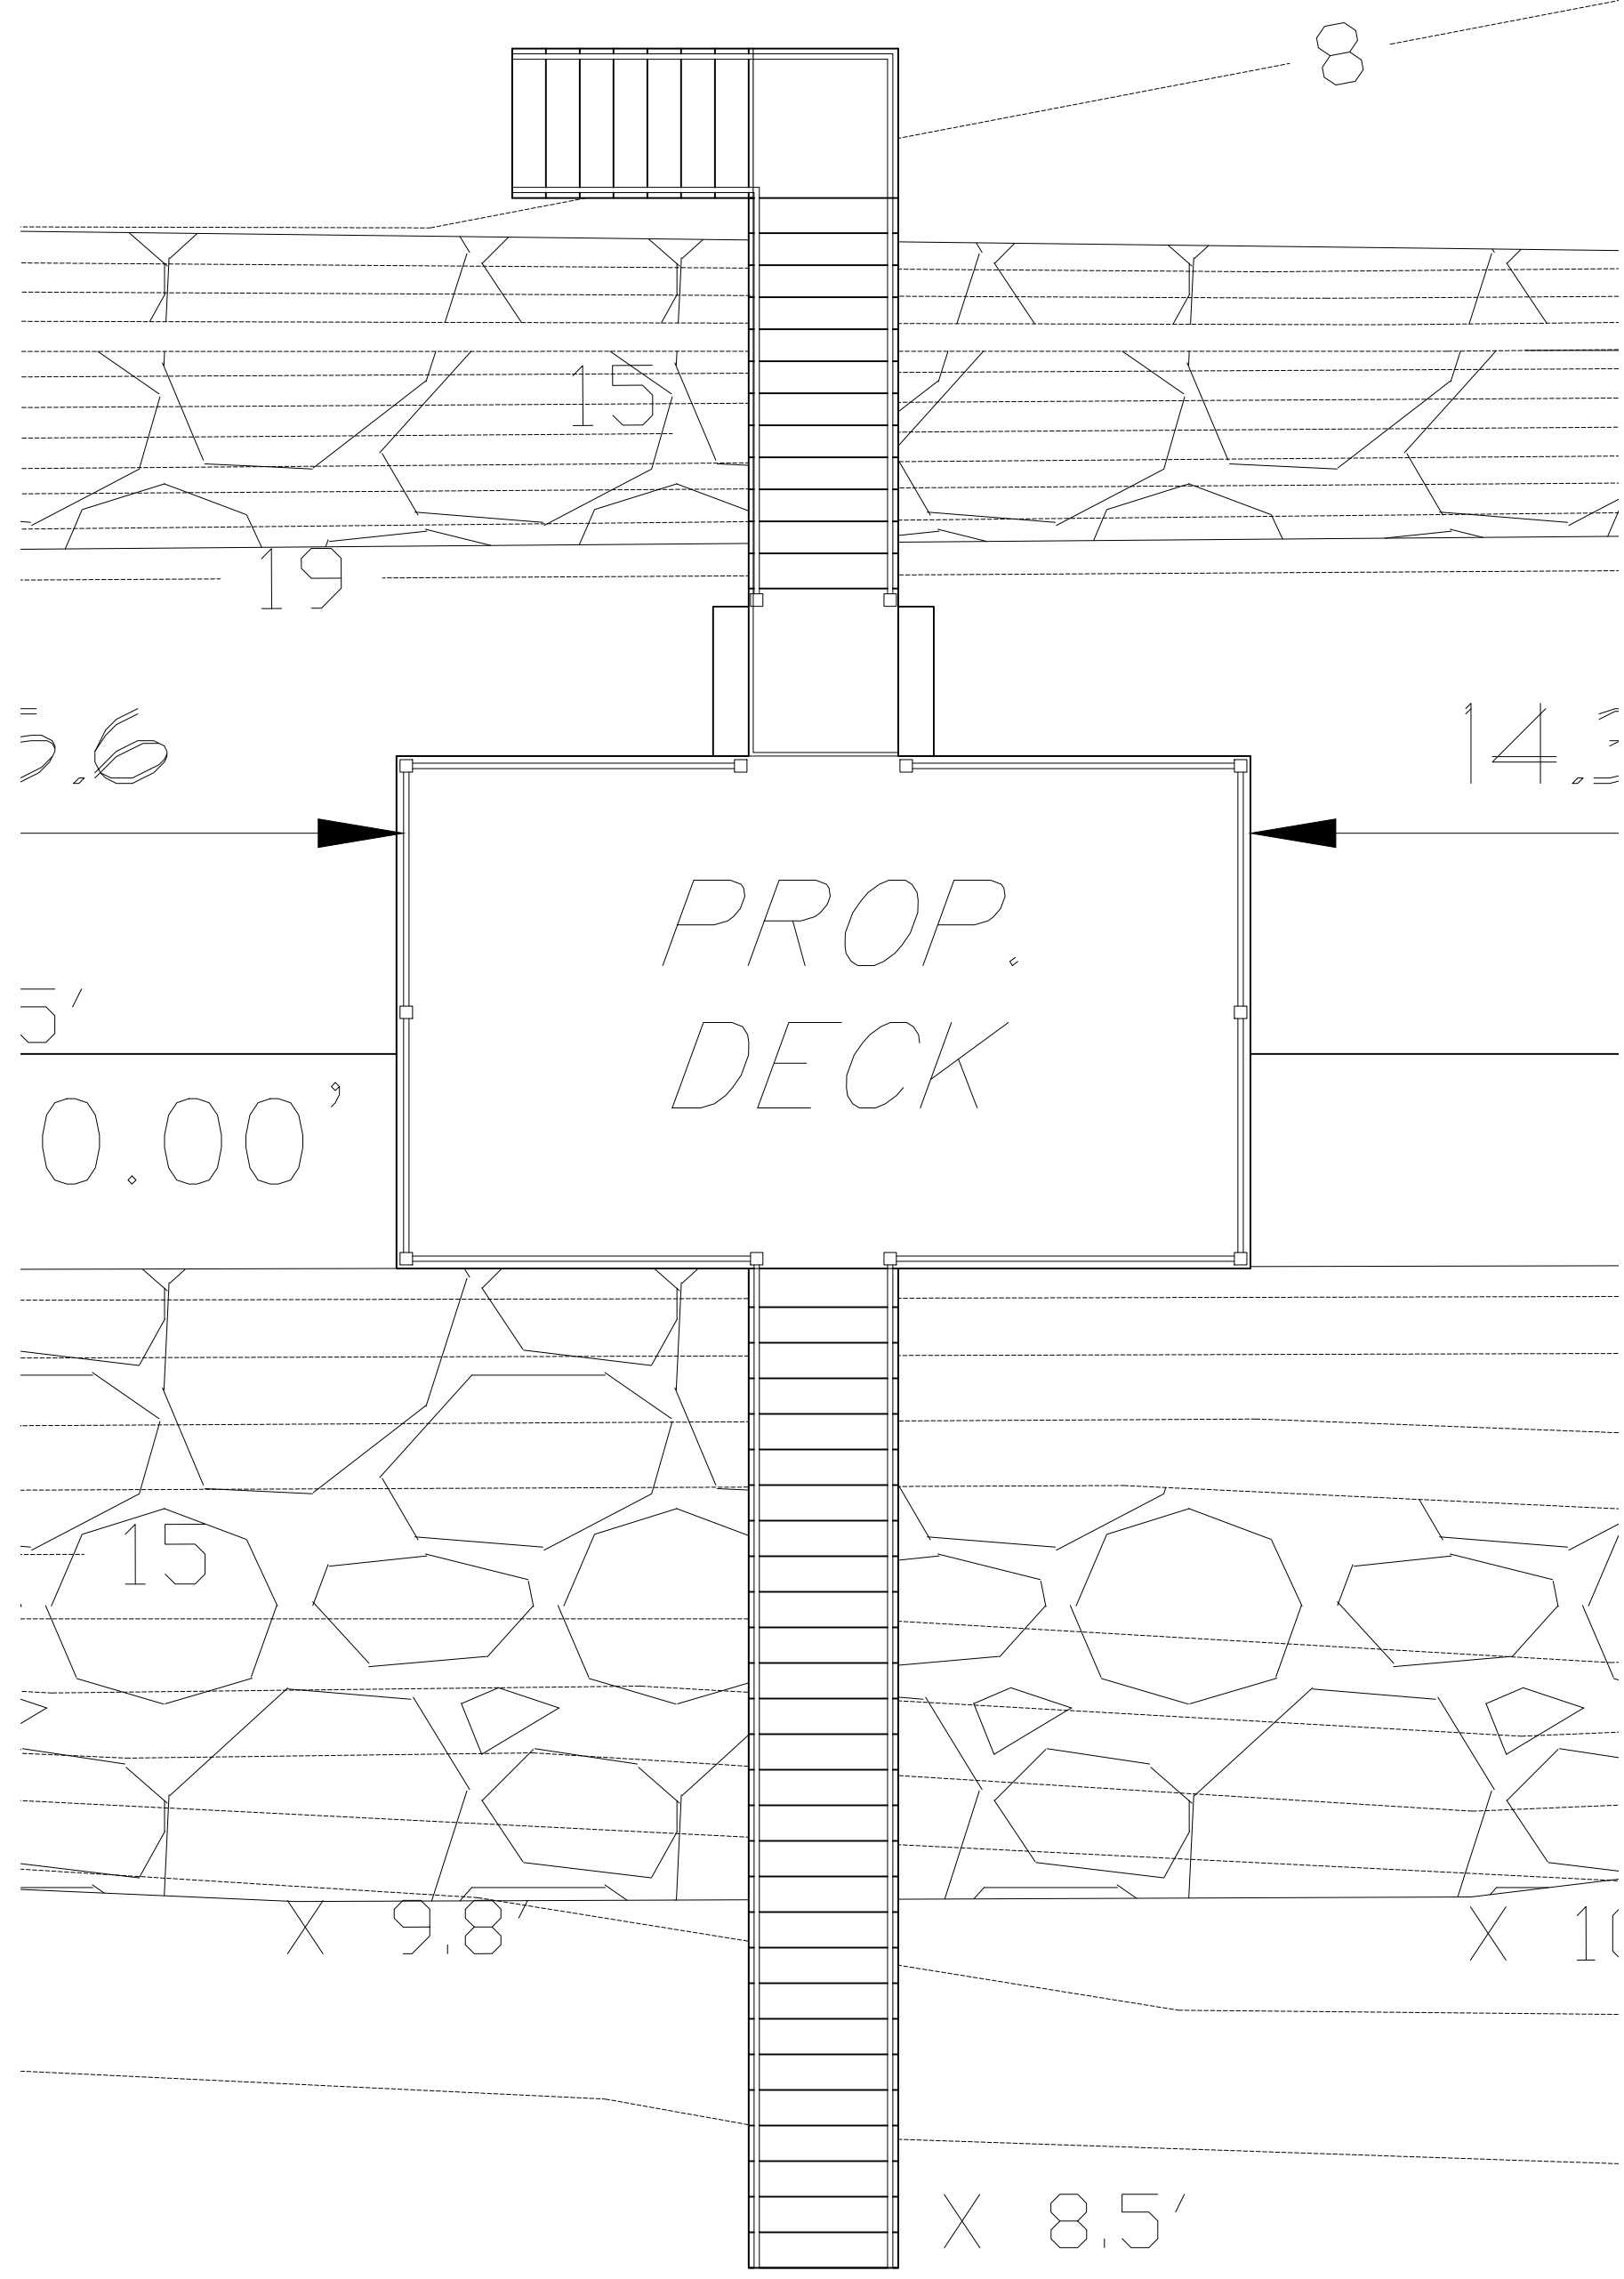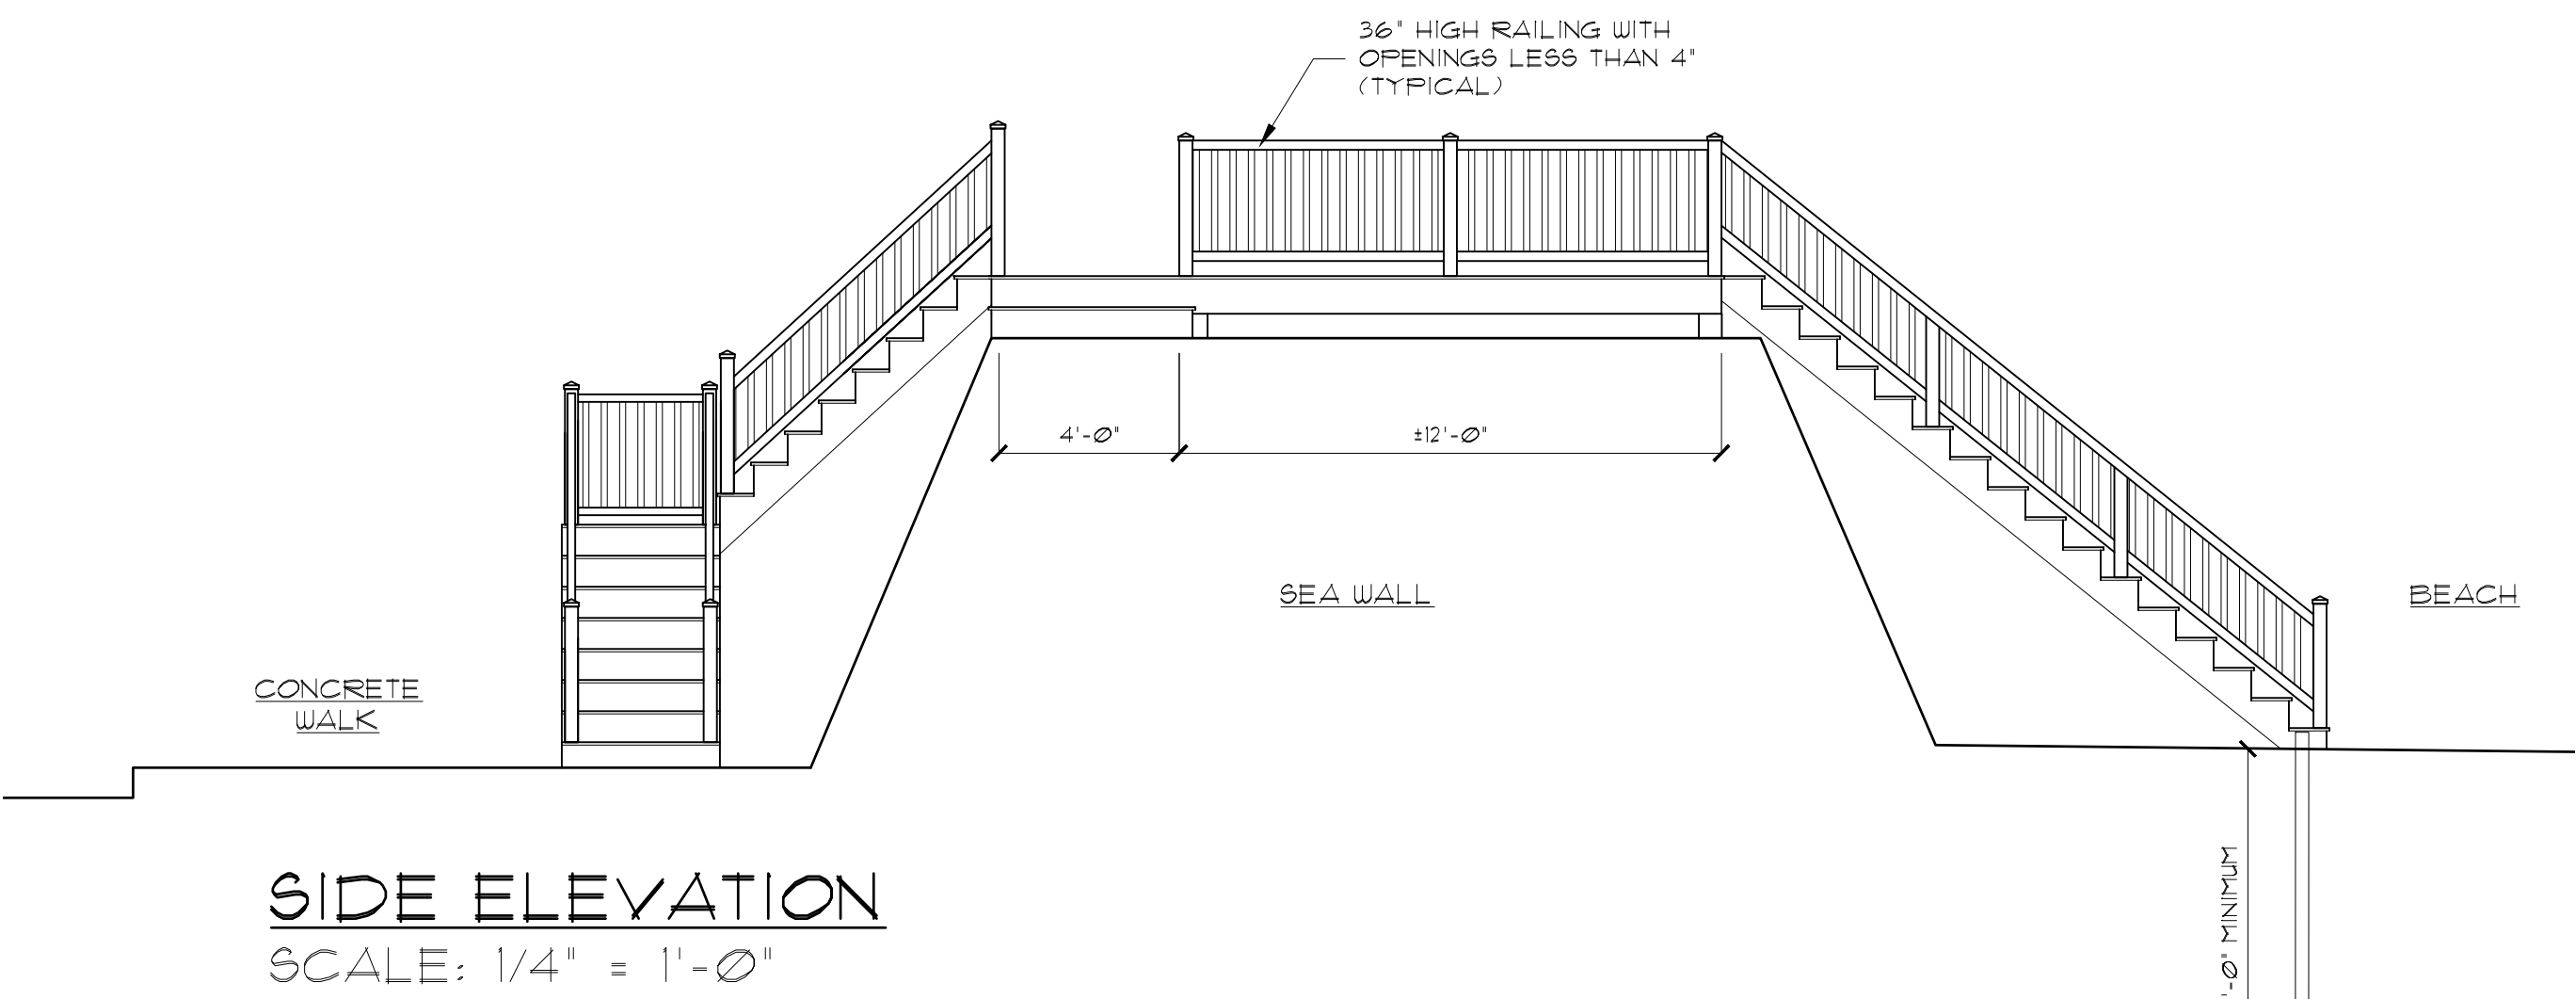

ANTHONY M. CONDOURIS ARCHITECT  
20 BINGHAM AVENUE • RUMSON, NJ • 07760  
telephone 732-842-3800 • fax 732-842-7777 • www.amcarhitect.com

| REVISIONS |      |
|-----------|------|
| Δ         | DATE |
|           |      |
|           |      |
|           |      |
|           |      |

|            |                                            |
|------------|--------------------------------------------|
| CLIENT     | PREMIER DECK BUILDERS                      |
| DRAWN BY   | JM                                         |
| DATE       | 01/29/24                                   |
| SHEET NO.  | V-1                                        |
| ADDRESS    | 198 OCEAN AVENUE<br>SEA BRIGHT, NEW JERSEY |
| JOB NUMBER | 23-046                                     |
| BLOCK      | 23                                         |
| LOT        | 128                                        |