
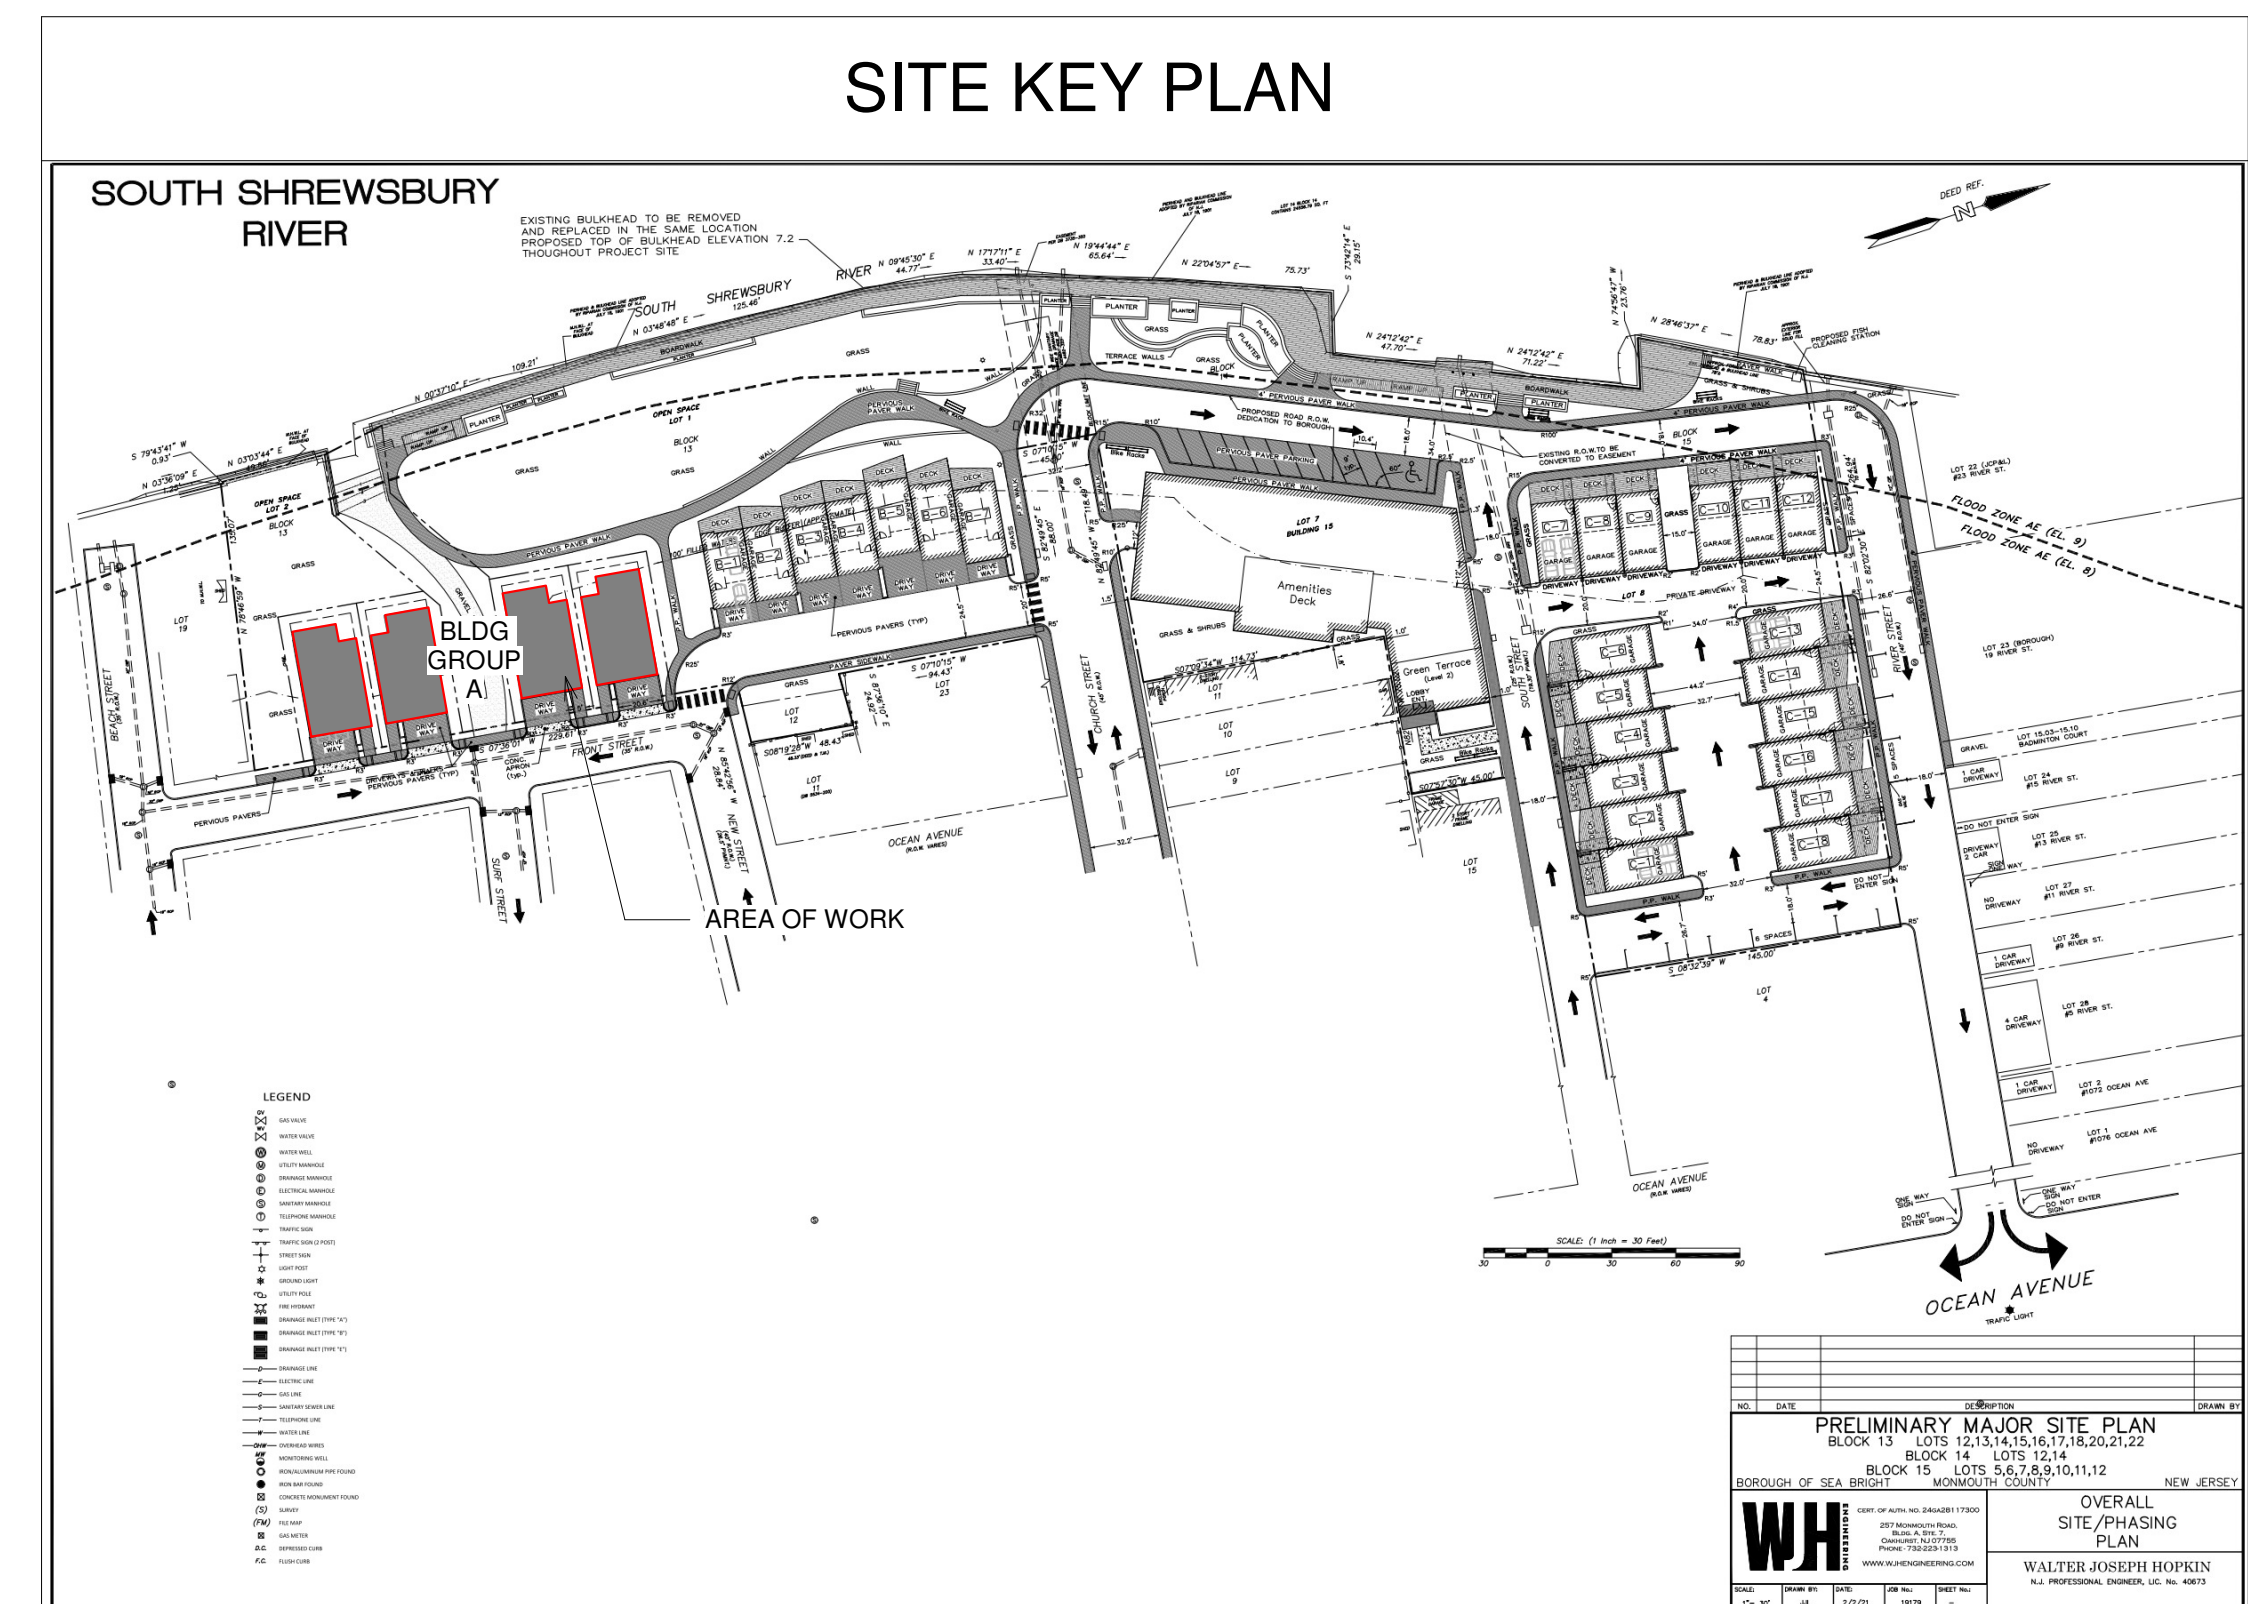


DENHOLTZ PROPERTIES

NEW TOWNHOME DEVELOPMENT - MODEL A

[illegible]

 


BLOCK: 13 LOT: 3,4,5 & 6
SEA BRIGHT, NJ

FLOOR PLANS

DRAWN BY:
CHECKED BY: DMC



② LEVEL 4 FLOOR PLAN
1/4" = 1'-0"

 


BLOCK: 13 LOT: 3,4,5 & 6
SEA BRIGHT, NJ


[illegible]

A102

DRAWN BY:
CHECKED BY: DMC

 

1 ROOF DECK PLAN
1/4" = 1'-0"

 

② ROOF PLAN
1/4" = 1'-0"



DENHOLTZ PROPERTIES
NEW TOWNHOME DEVELOPMENT - MODEL A


BLOCK: 13 LOT: 3,4,5 & 6
SEA BRIGHT, NJ


REVISIONS / ISSUES		
No.	Description	Date
1	Issued for Review	03/12/24

ELEVATIONS

A200

DRAWN BY:
CHECKED BY: DMC

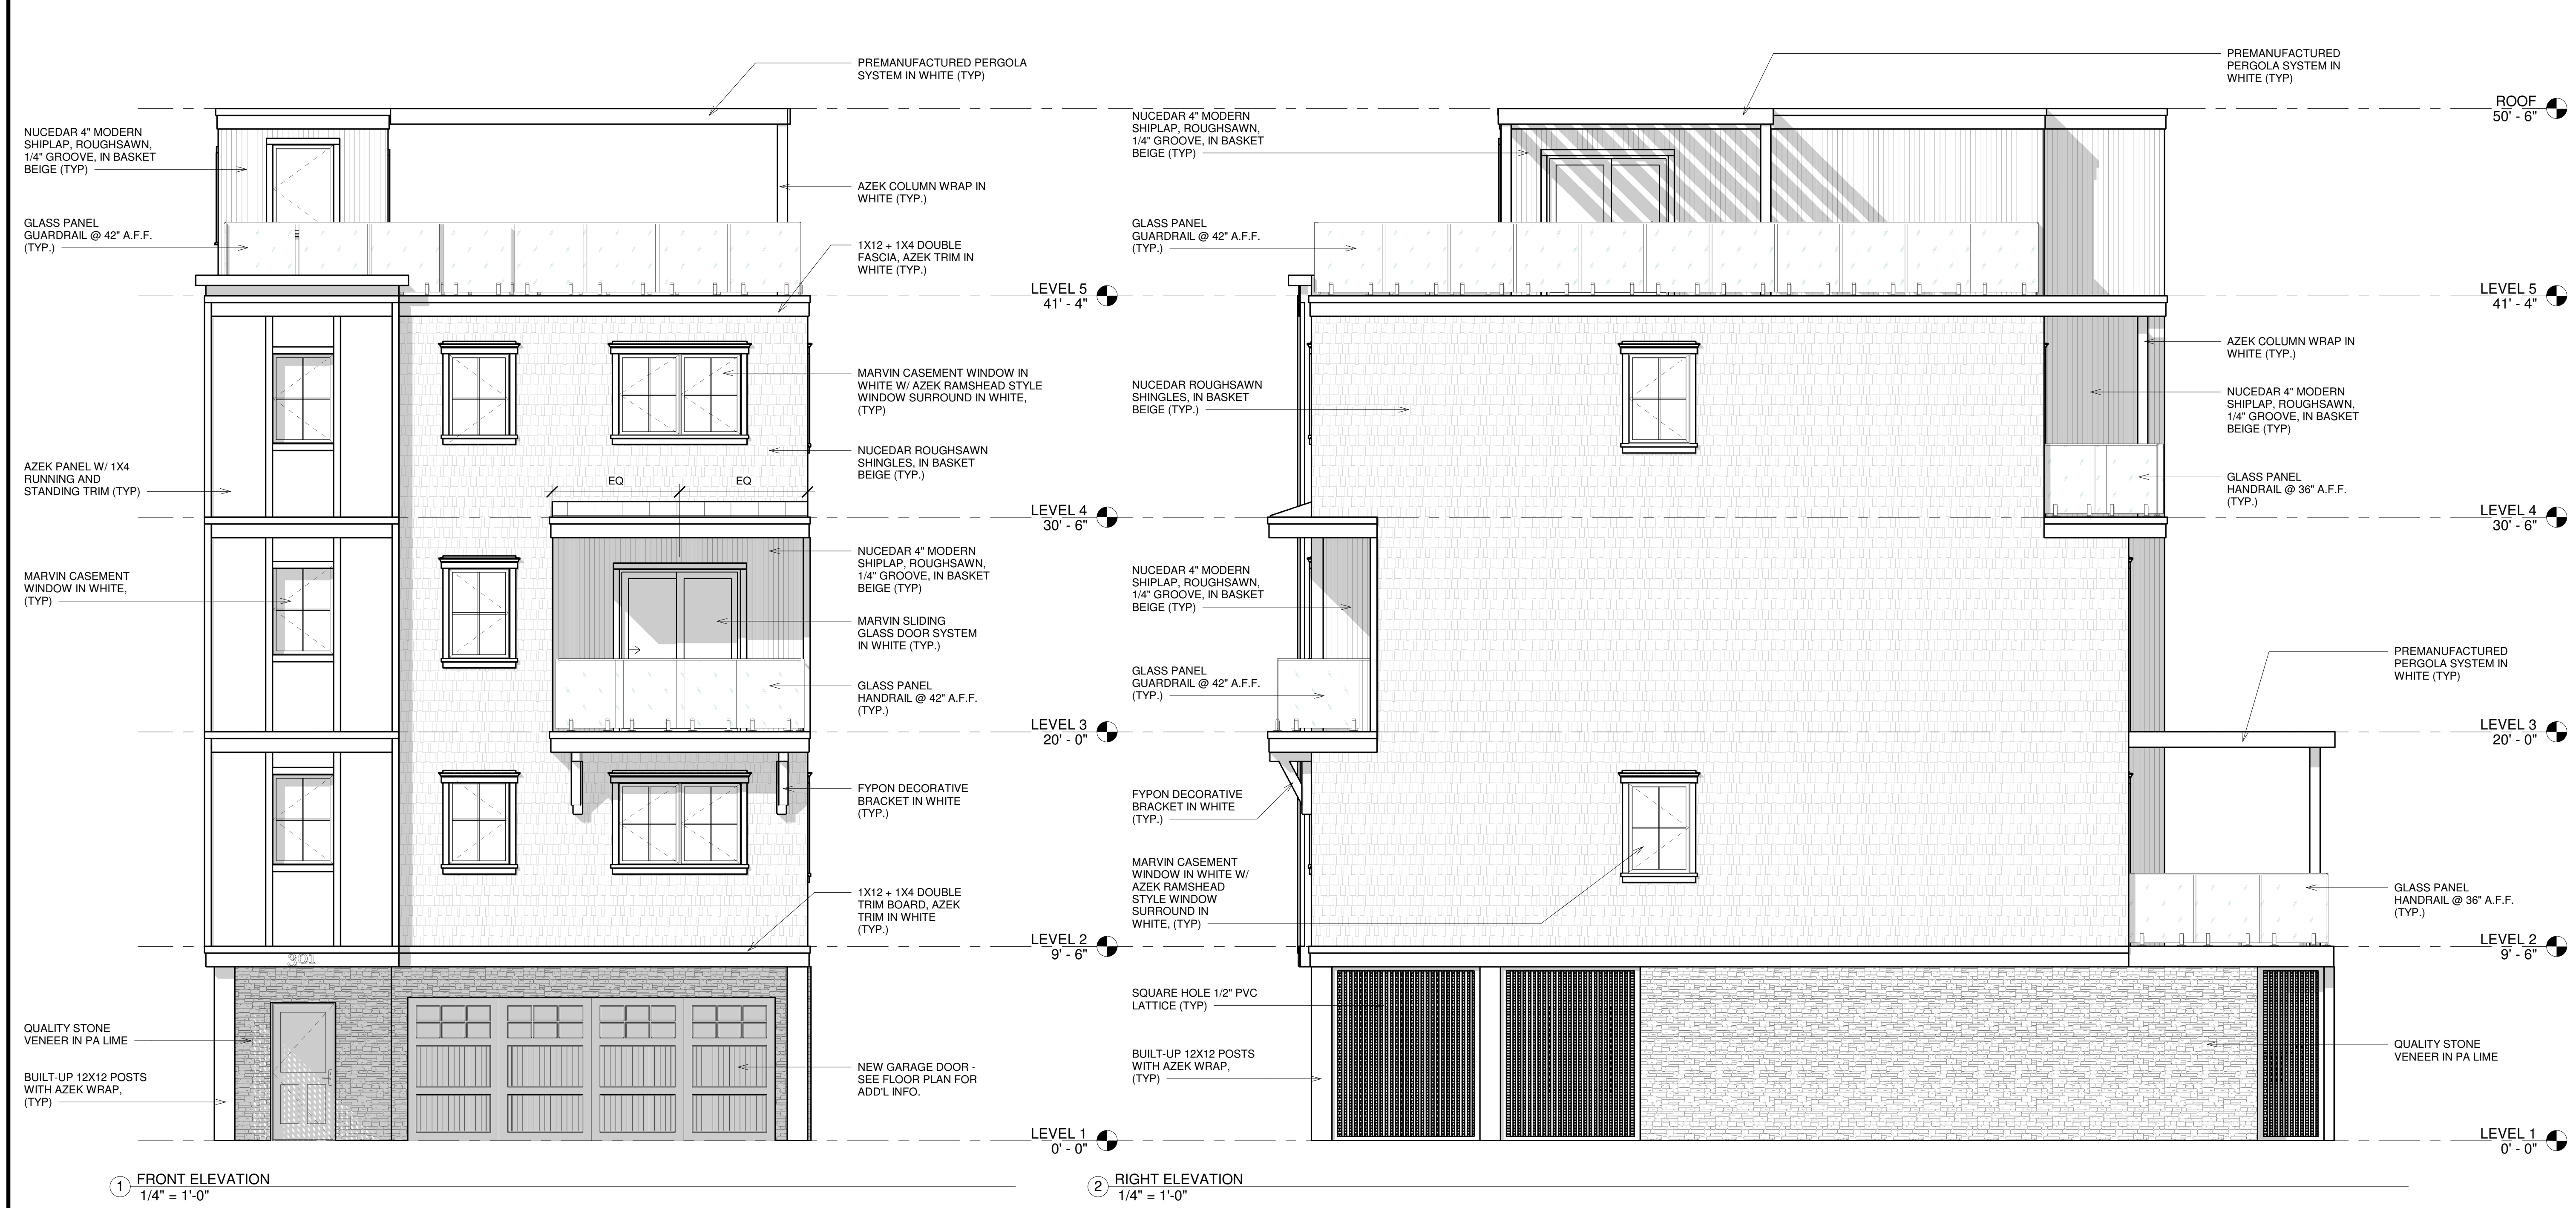

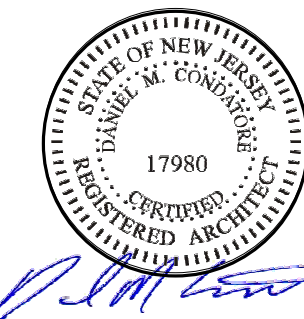

DANIEL M. CONDATORE, RA
NJ License #21A01738000

DENHOLTZ PROPERTIES
NEW TOWNHOME DEVELOPMENT - MODEL A


BLOCK: 13 LOT: 3,4,5 & 6
SEA BRIGHT, NJ

REVISIONS / ISSUES		
No.	Description	Date
1	Issued for Review	03/12/24

ELEVATIONS

A201

DRAWN BY:
CHECKED BY: DMC

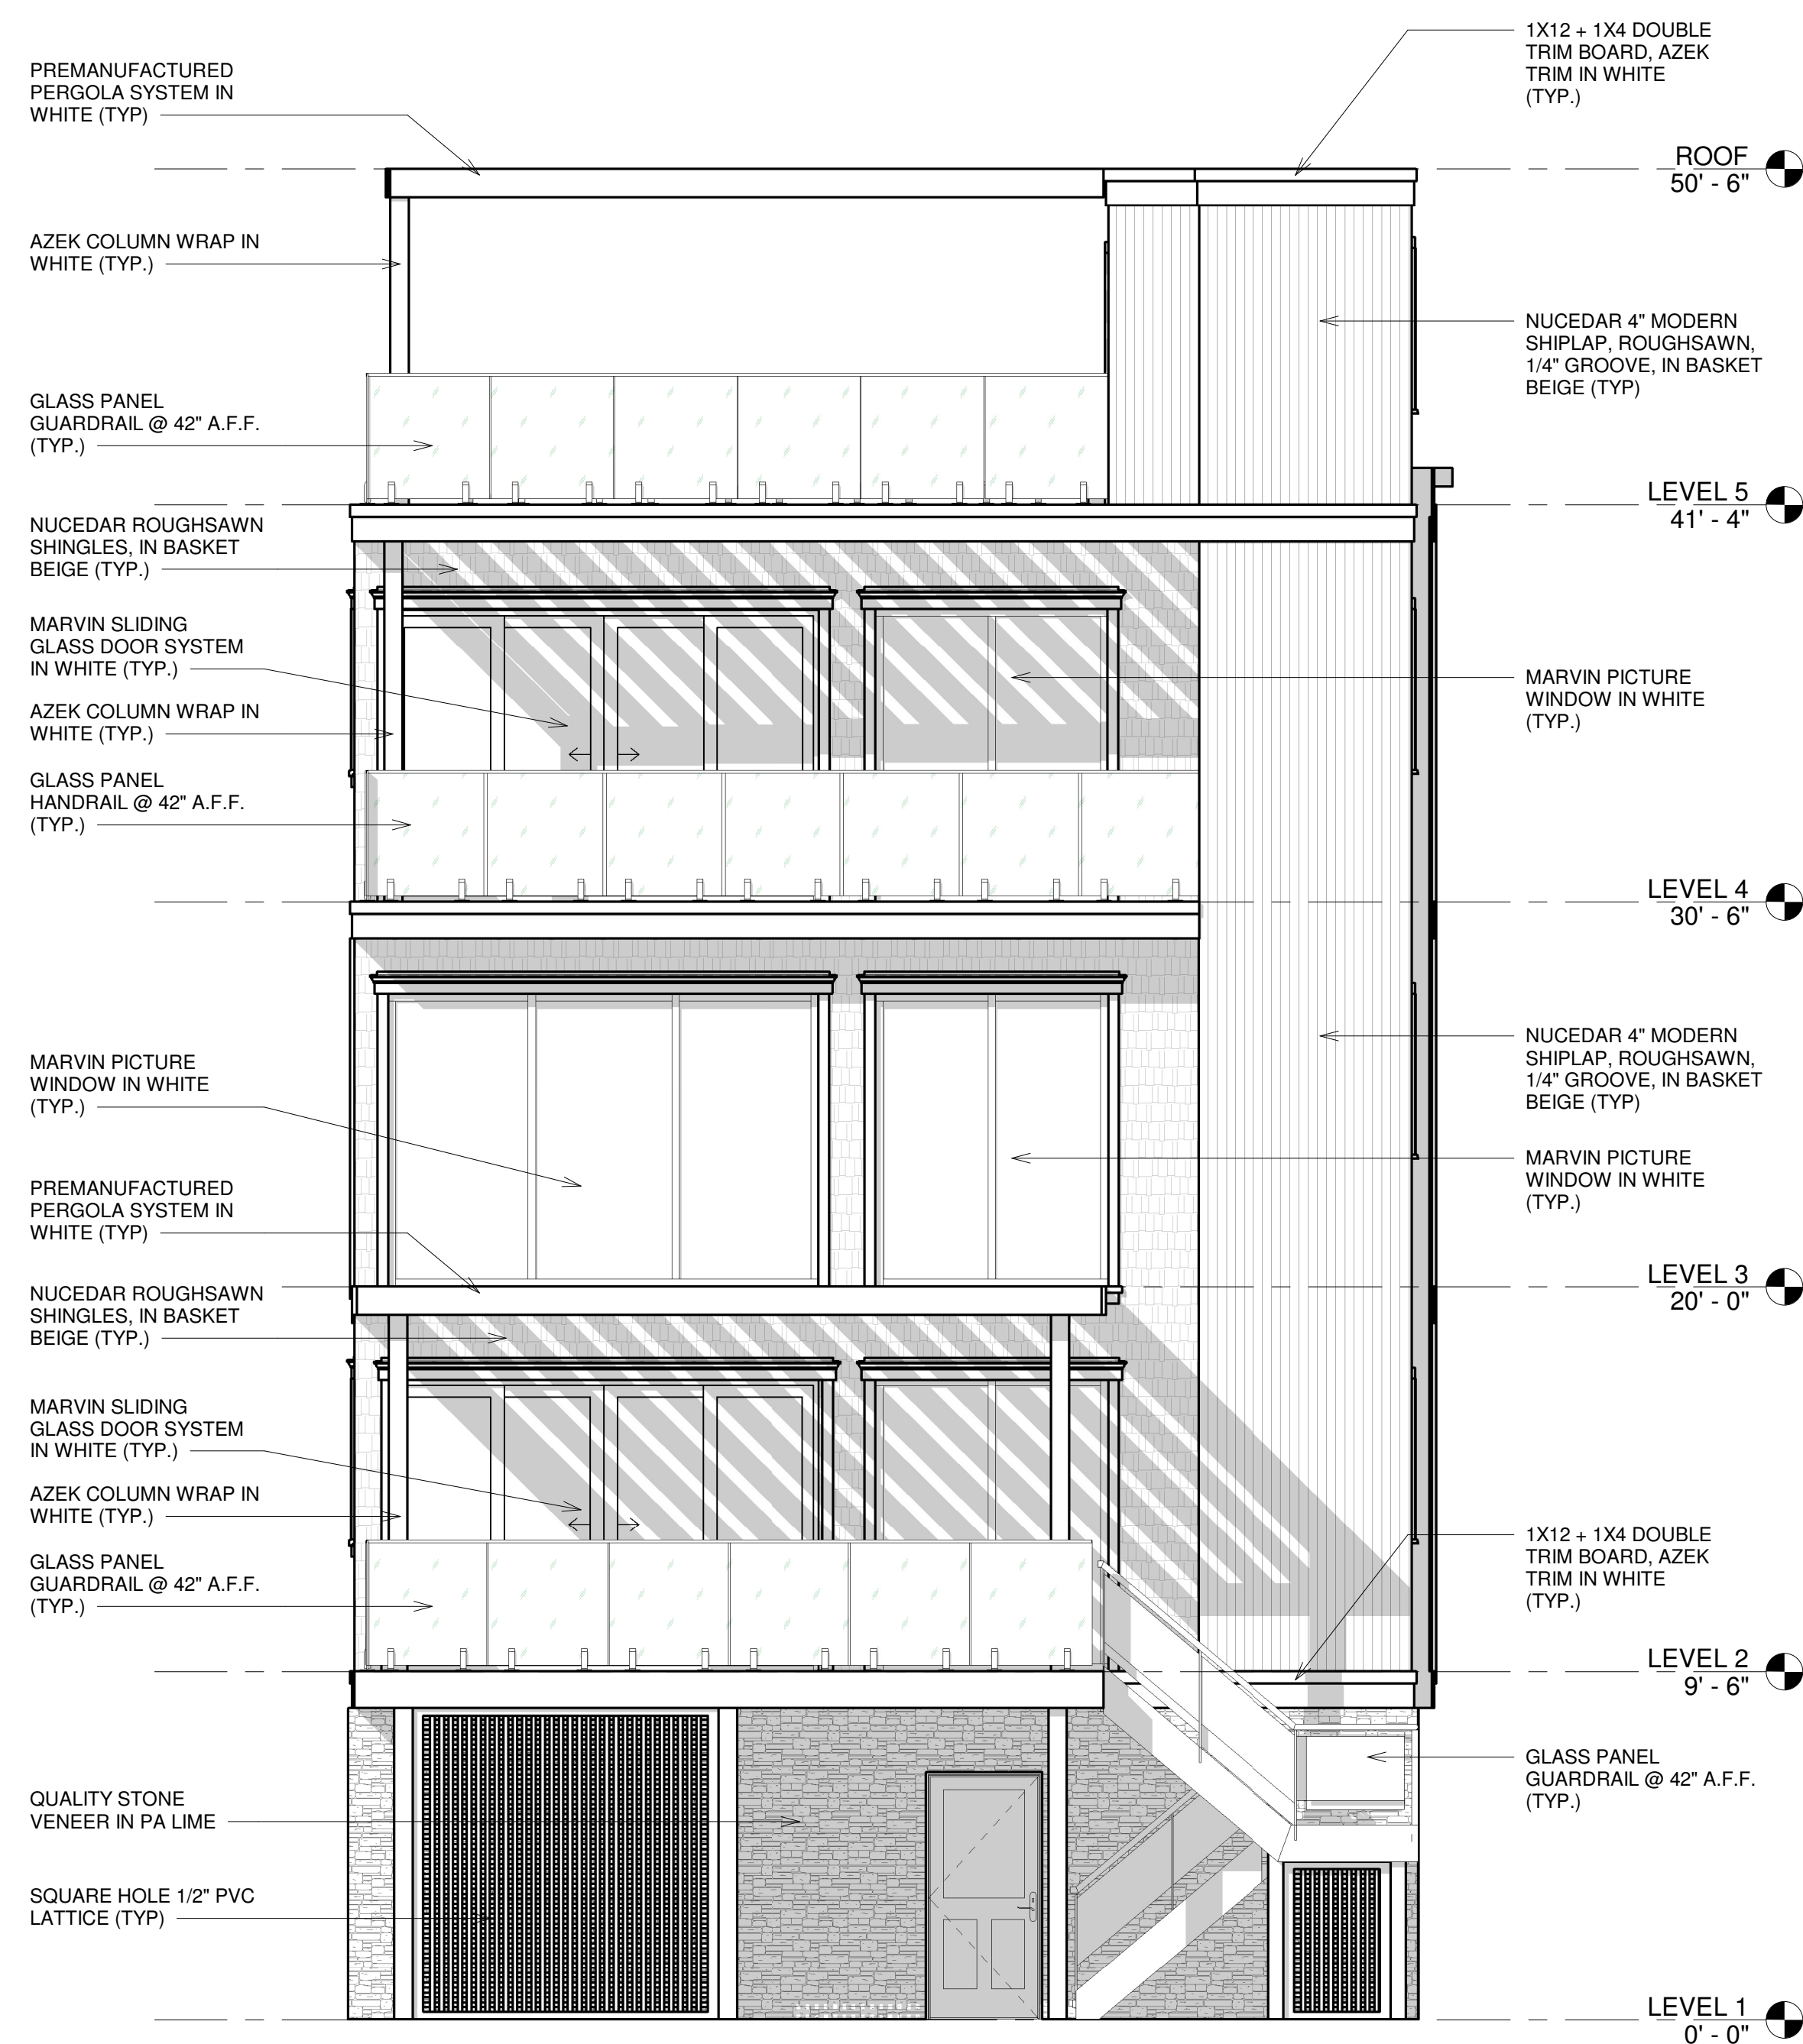

1 REAR ELEVATION
1/4" = 1'-0"



2 LEFT ELEVATION
1/4" = 1'-0"