



GROUND FLOOR SF: 507

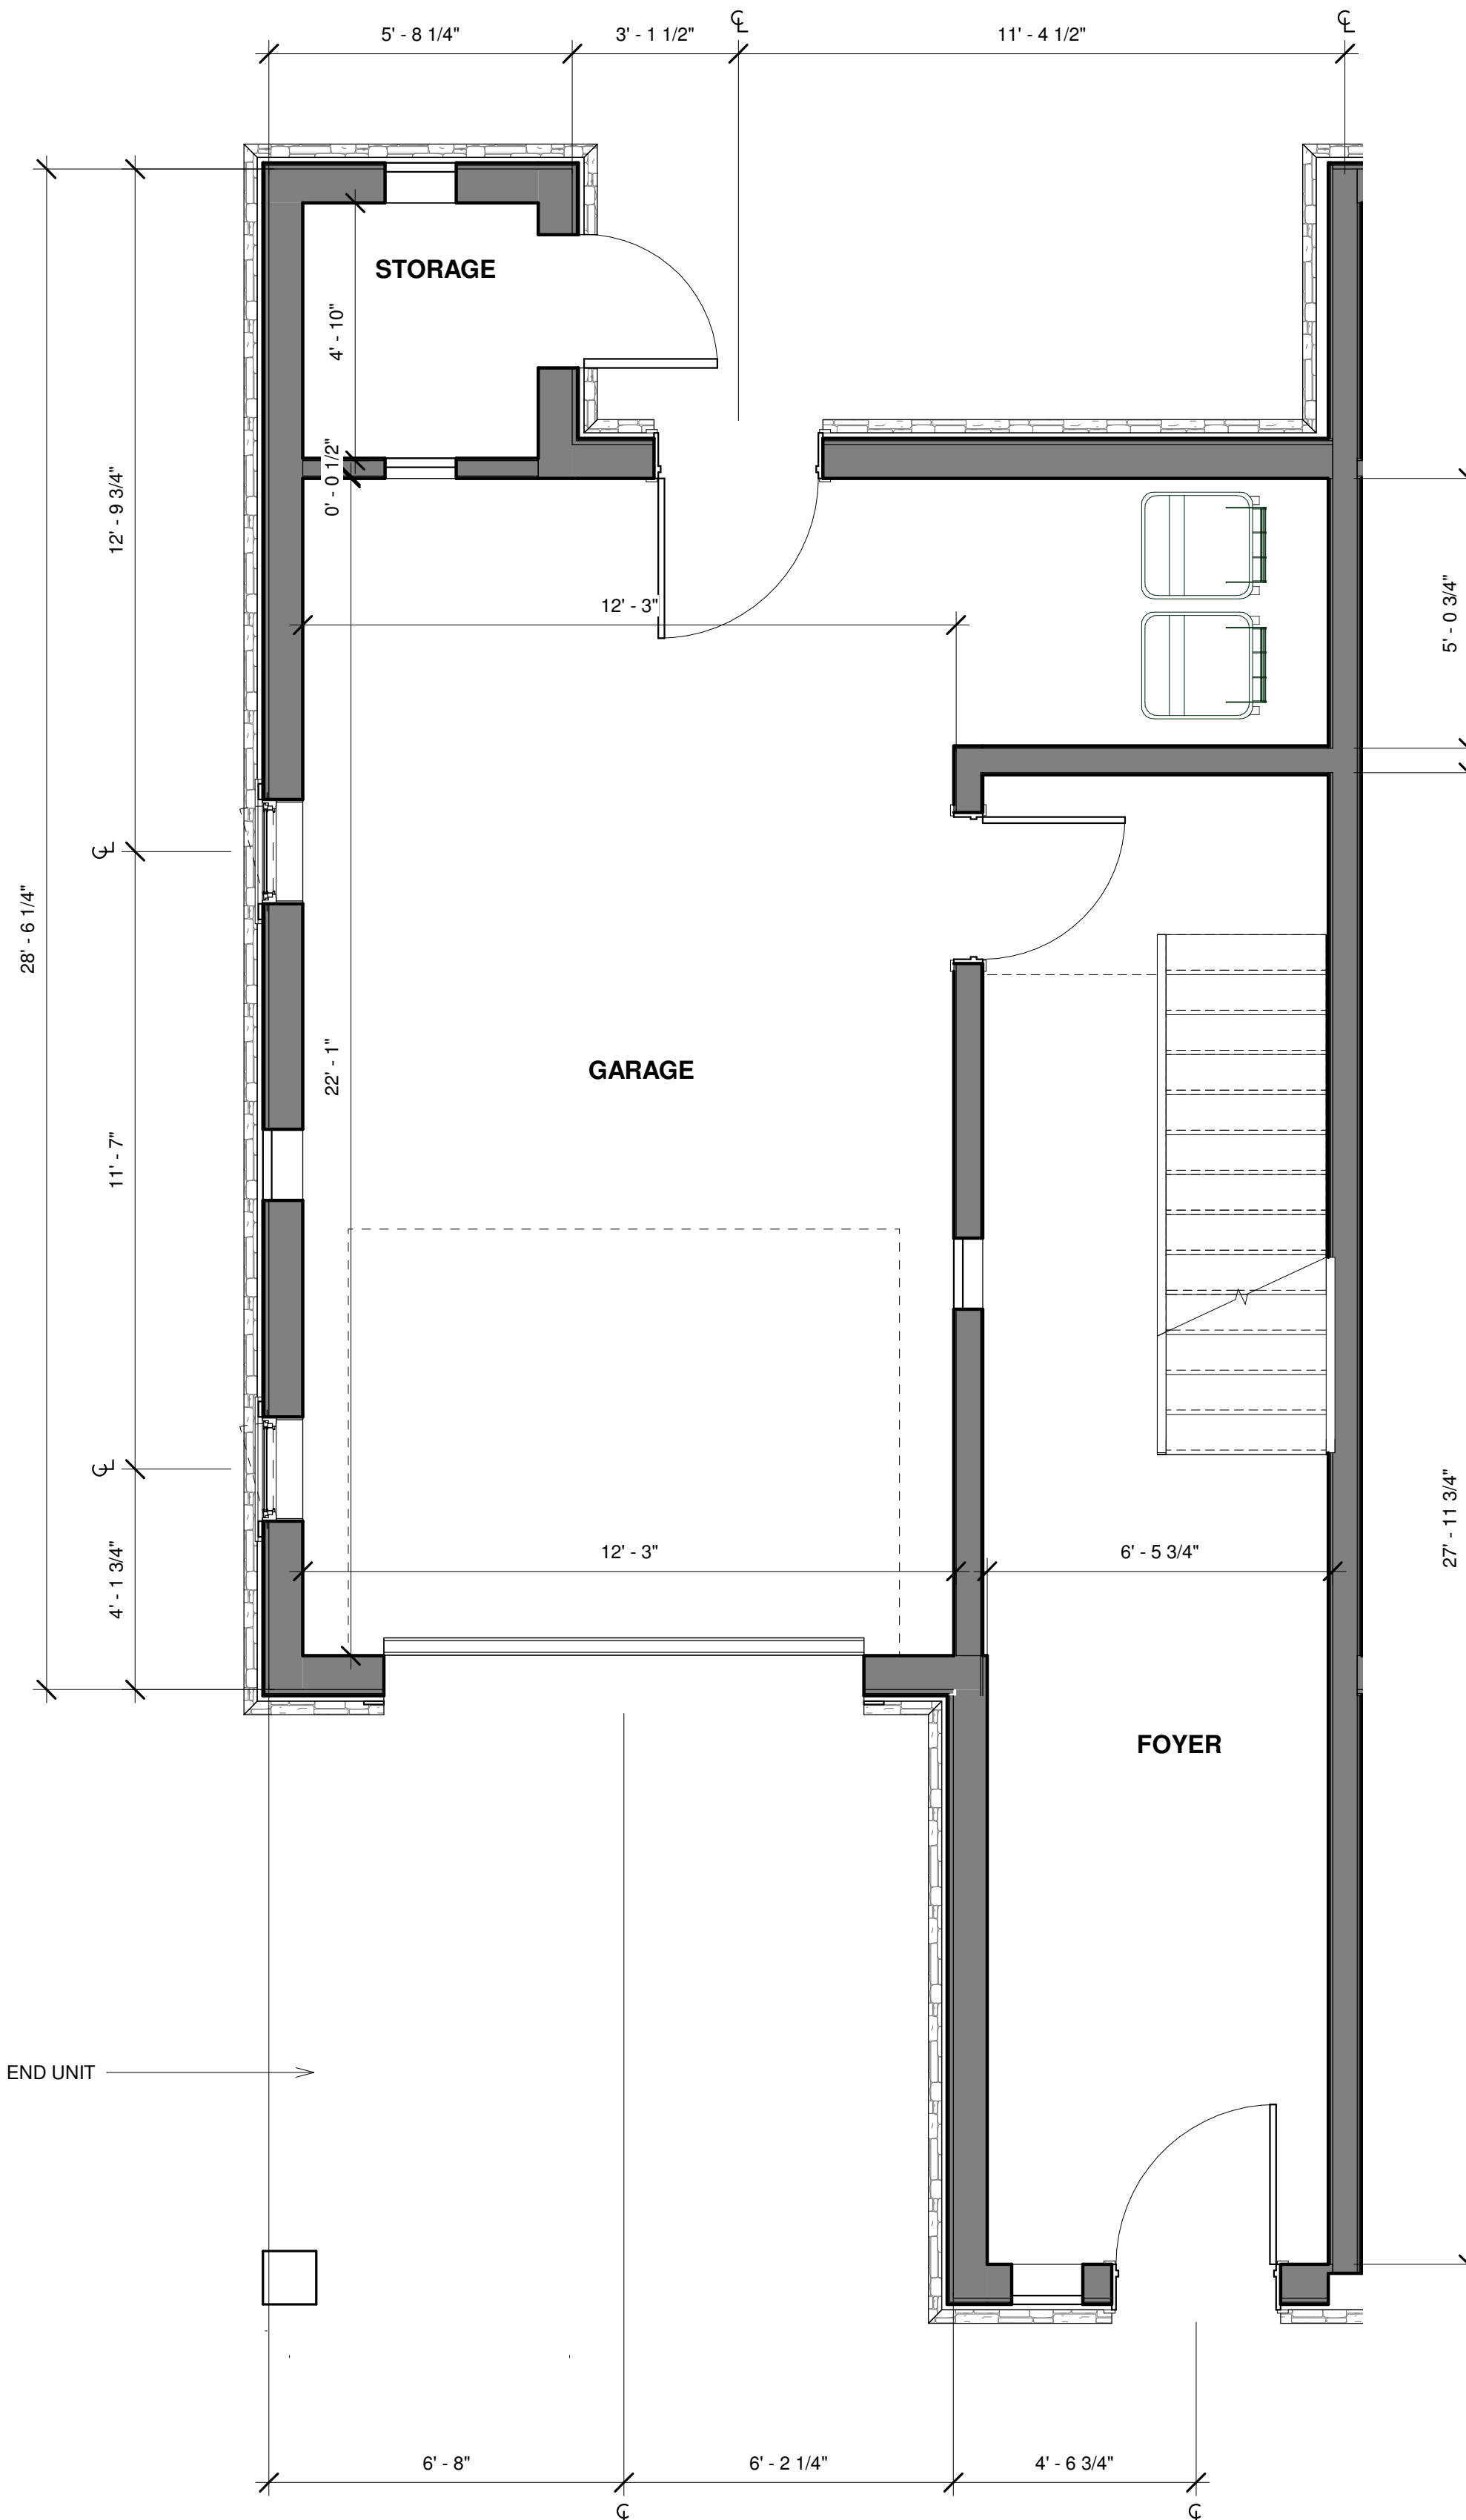

1 ENLARGED 1ST FLOOR PLAN
3/8" = 1'-0"

EXPOSED SIDE OF DRIVEWAY @ END UNIT

SECOND FLOOR EXTERIOR SF: 89

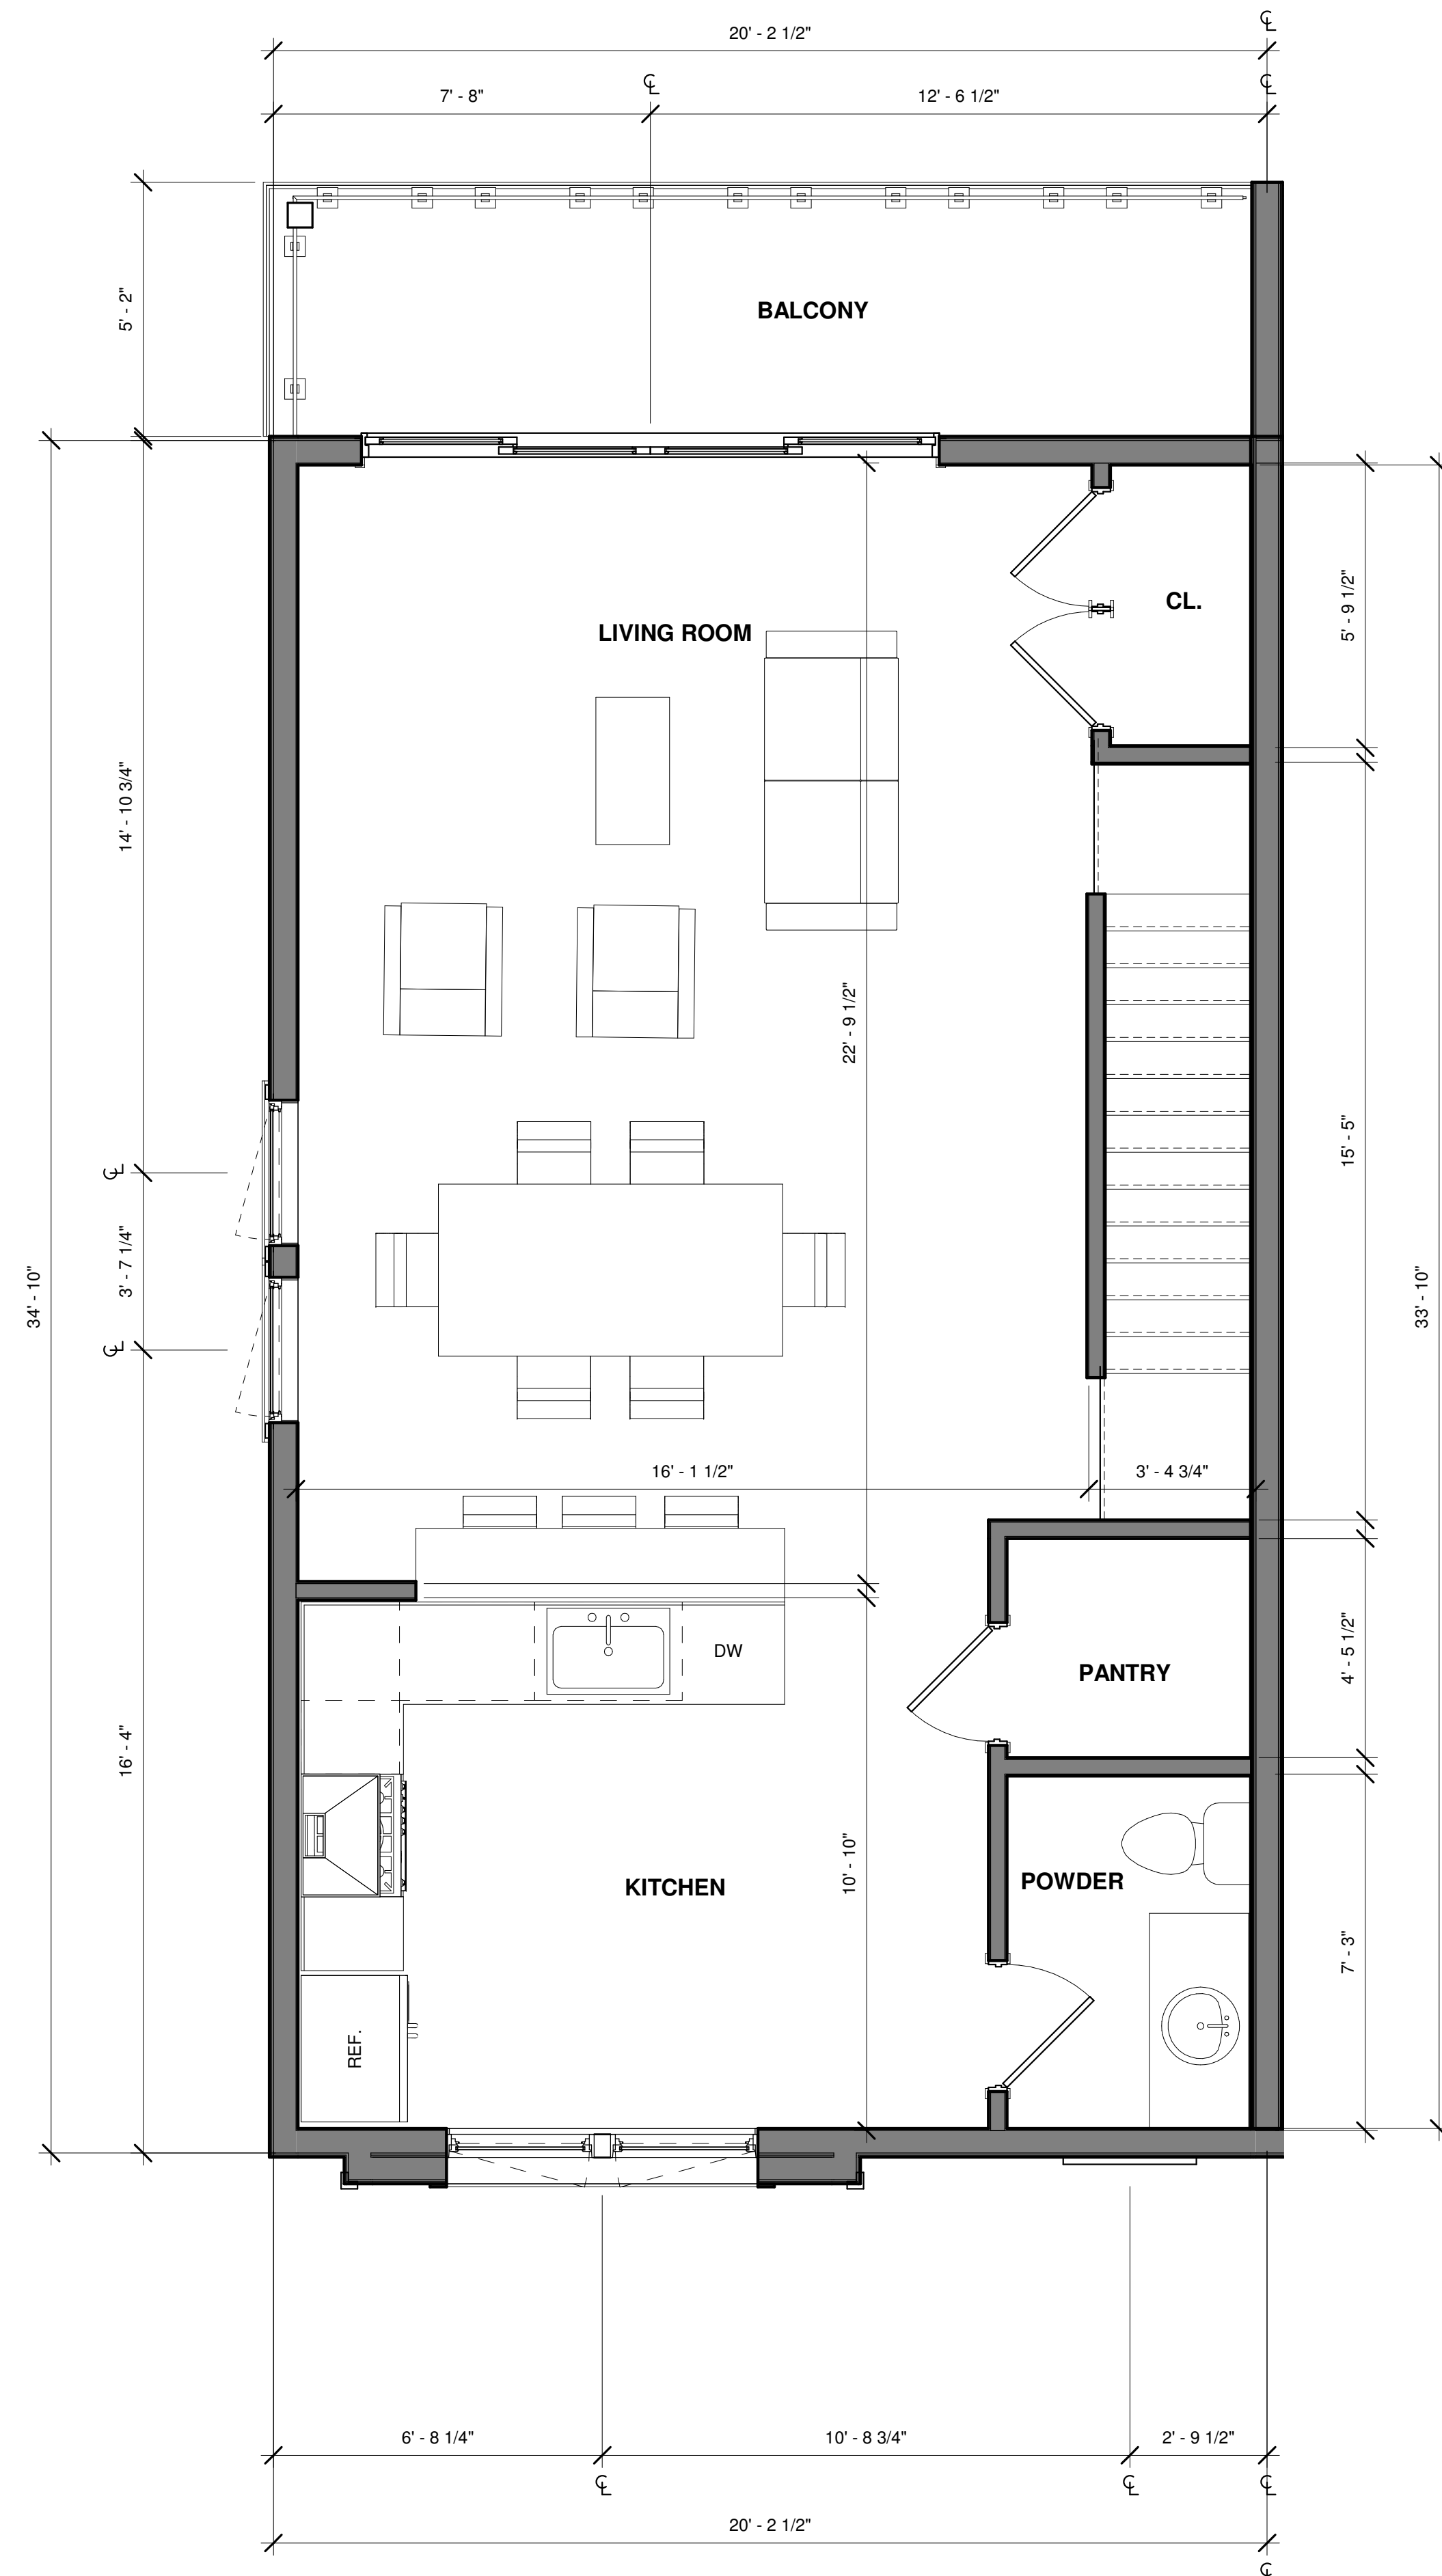

② ENLARGED 2ND FLOOR PLAN
3/8" = 1'-0"

DANIEL M. CONDATORE, RA
NJ License #21AID1798000

DENHOLTZ PROPERTIES
NEW TOWNHOME DEVELOPMENT - MODEL B

BLOCK: 13 LOT: 12
SEA BRIGHT, NJ

[illegible]ENLARGED FLOOR
PLANS

DRAWN BY:
CHECKED BY: DMC

A110

