
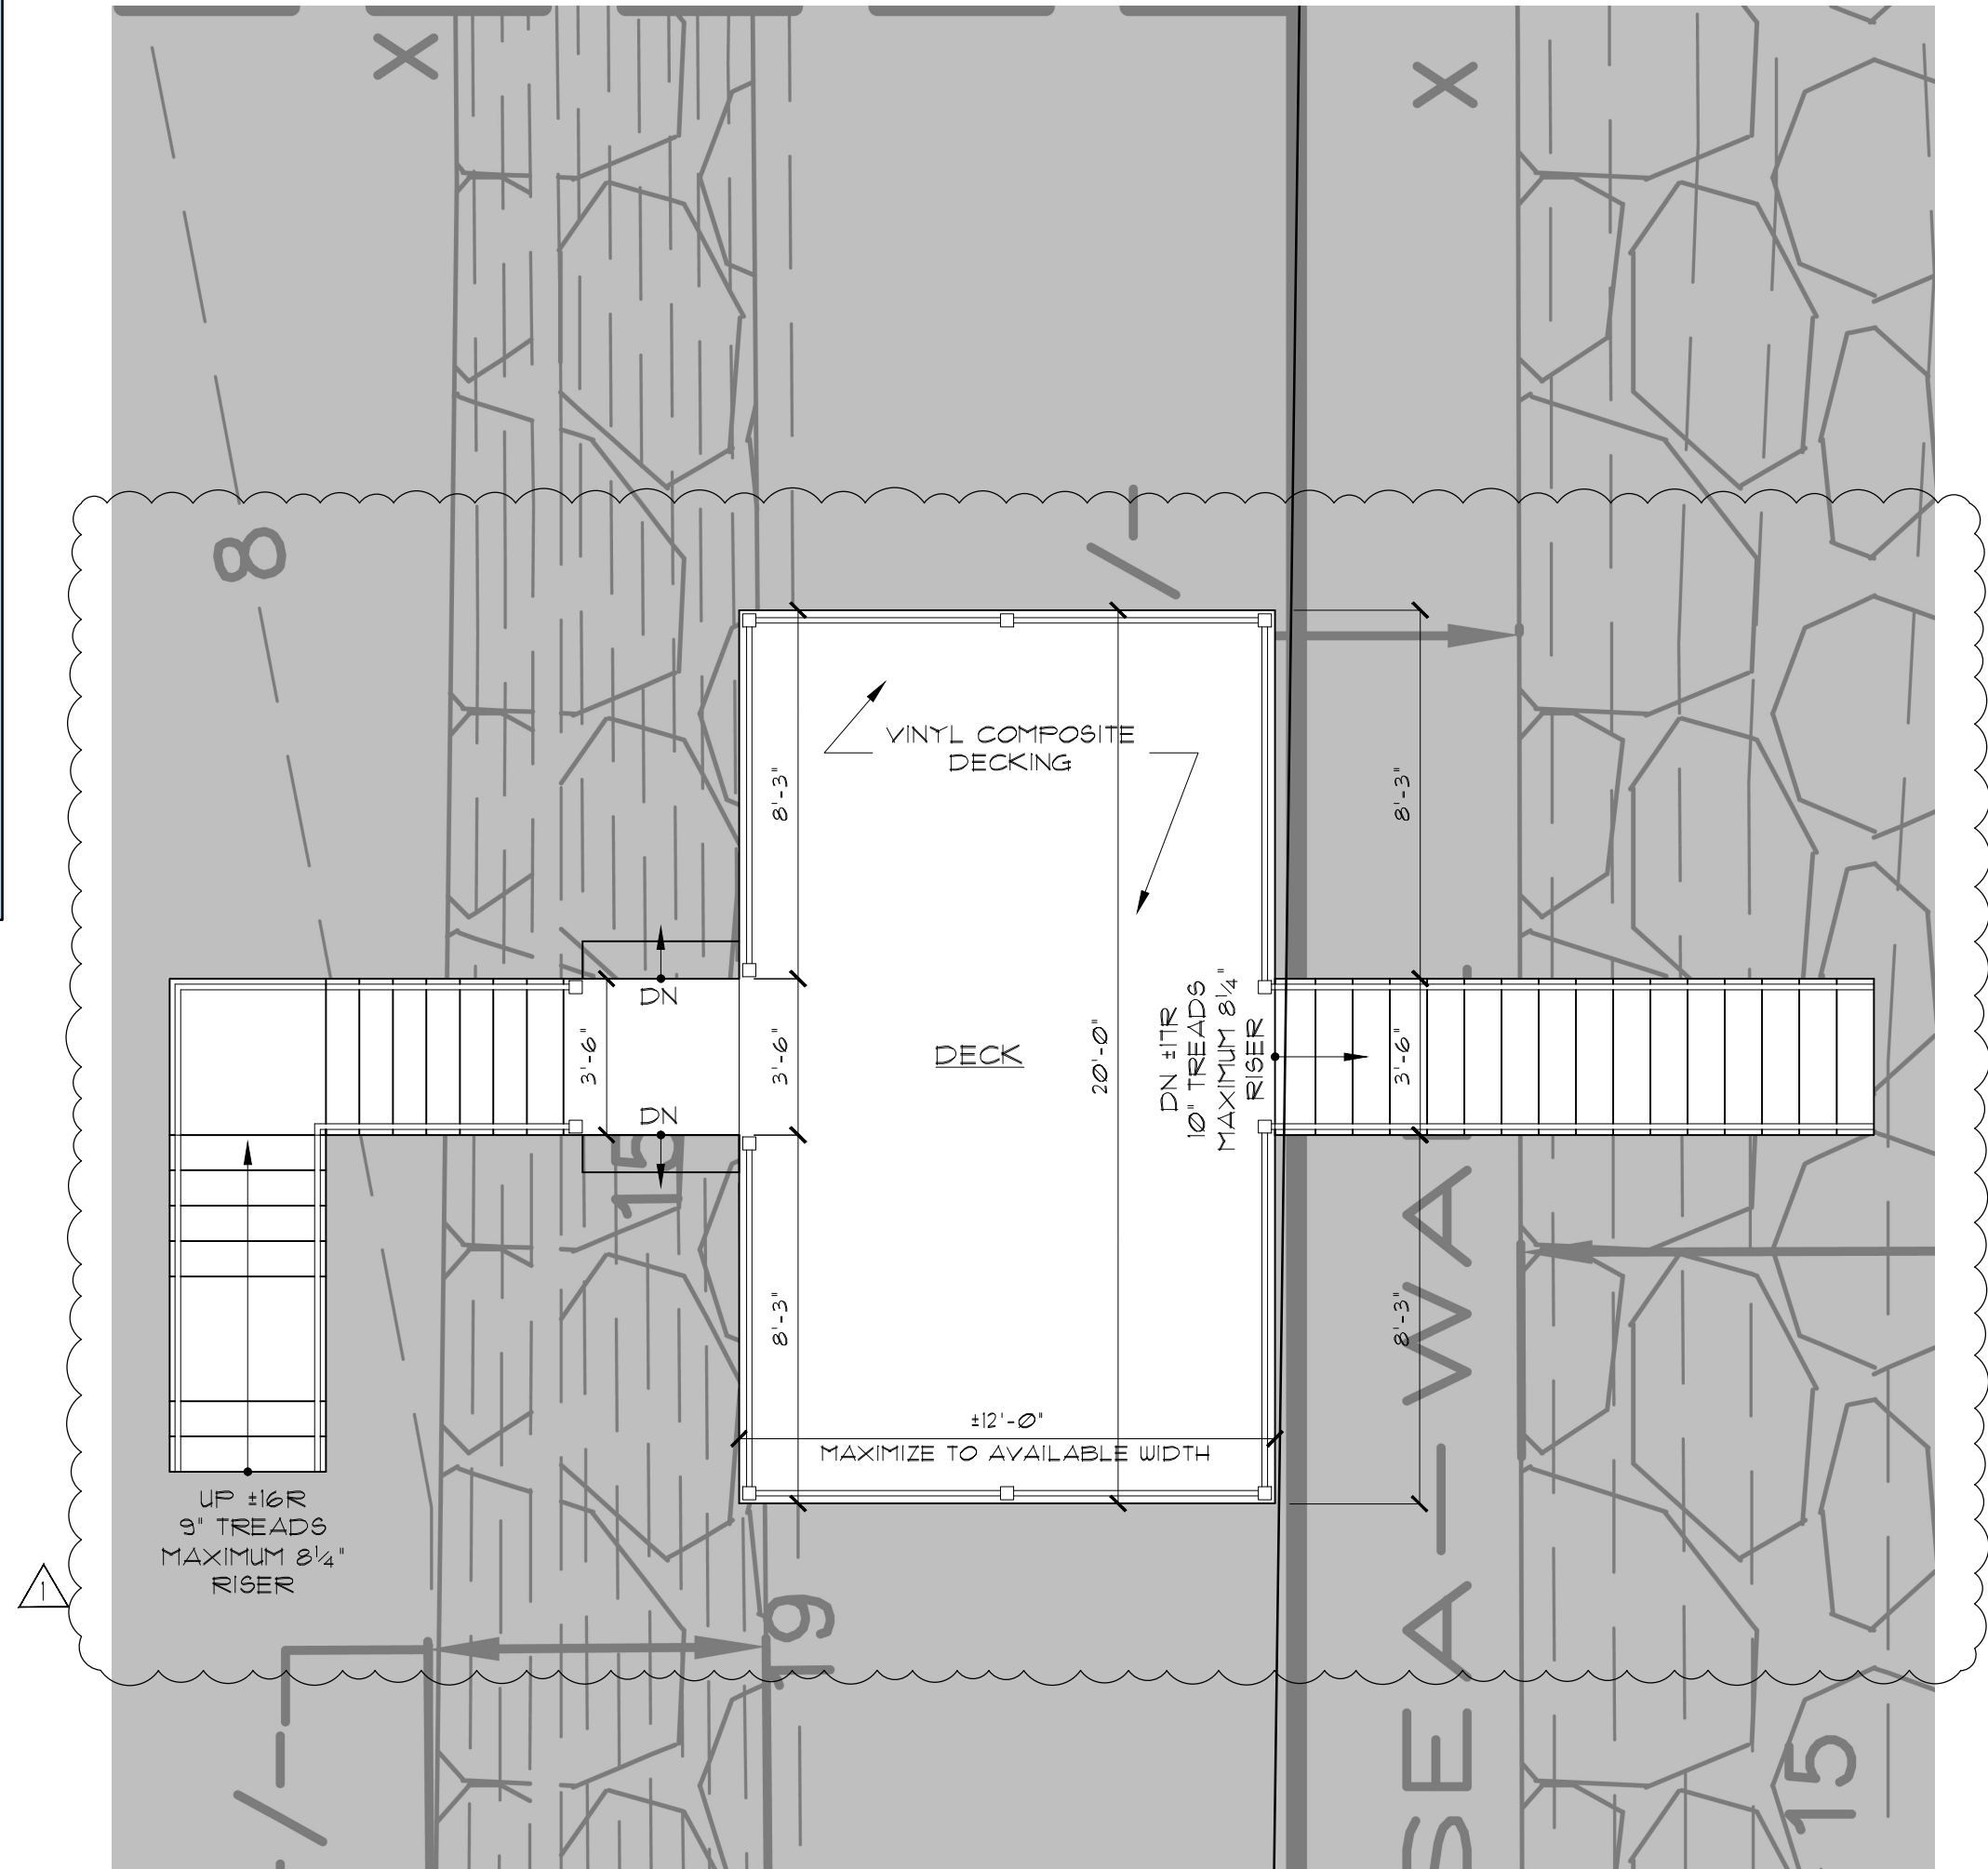
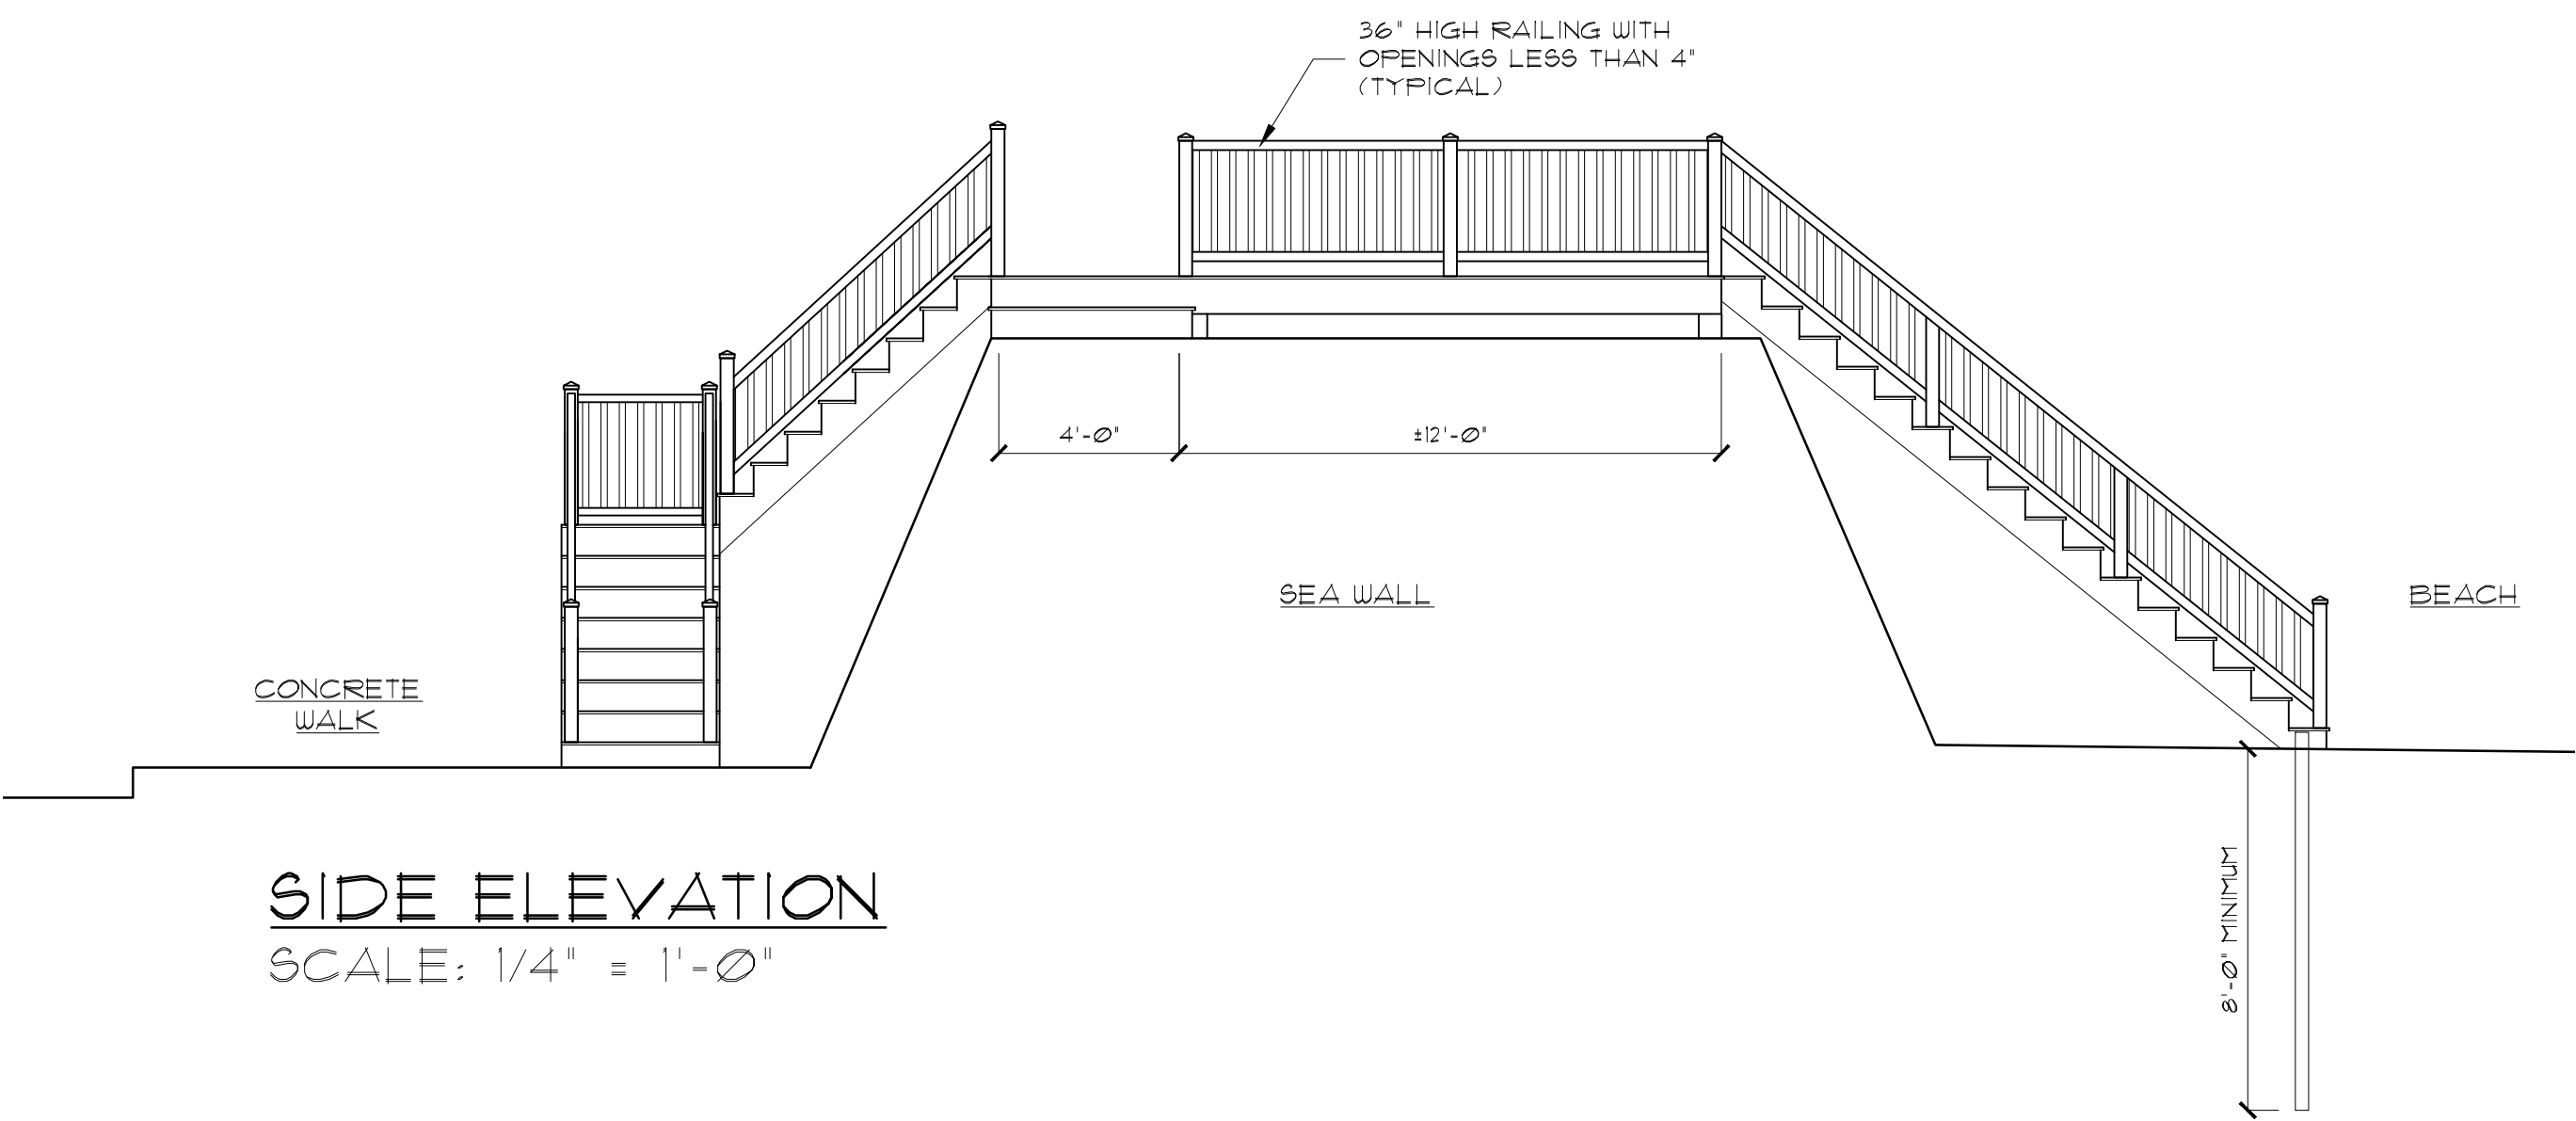
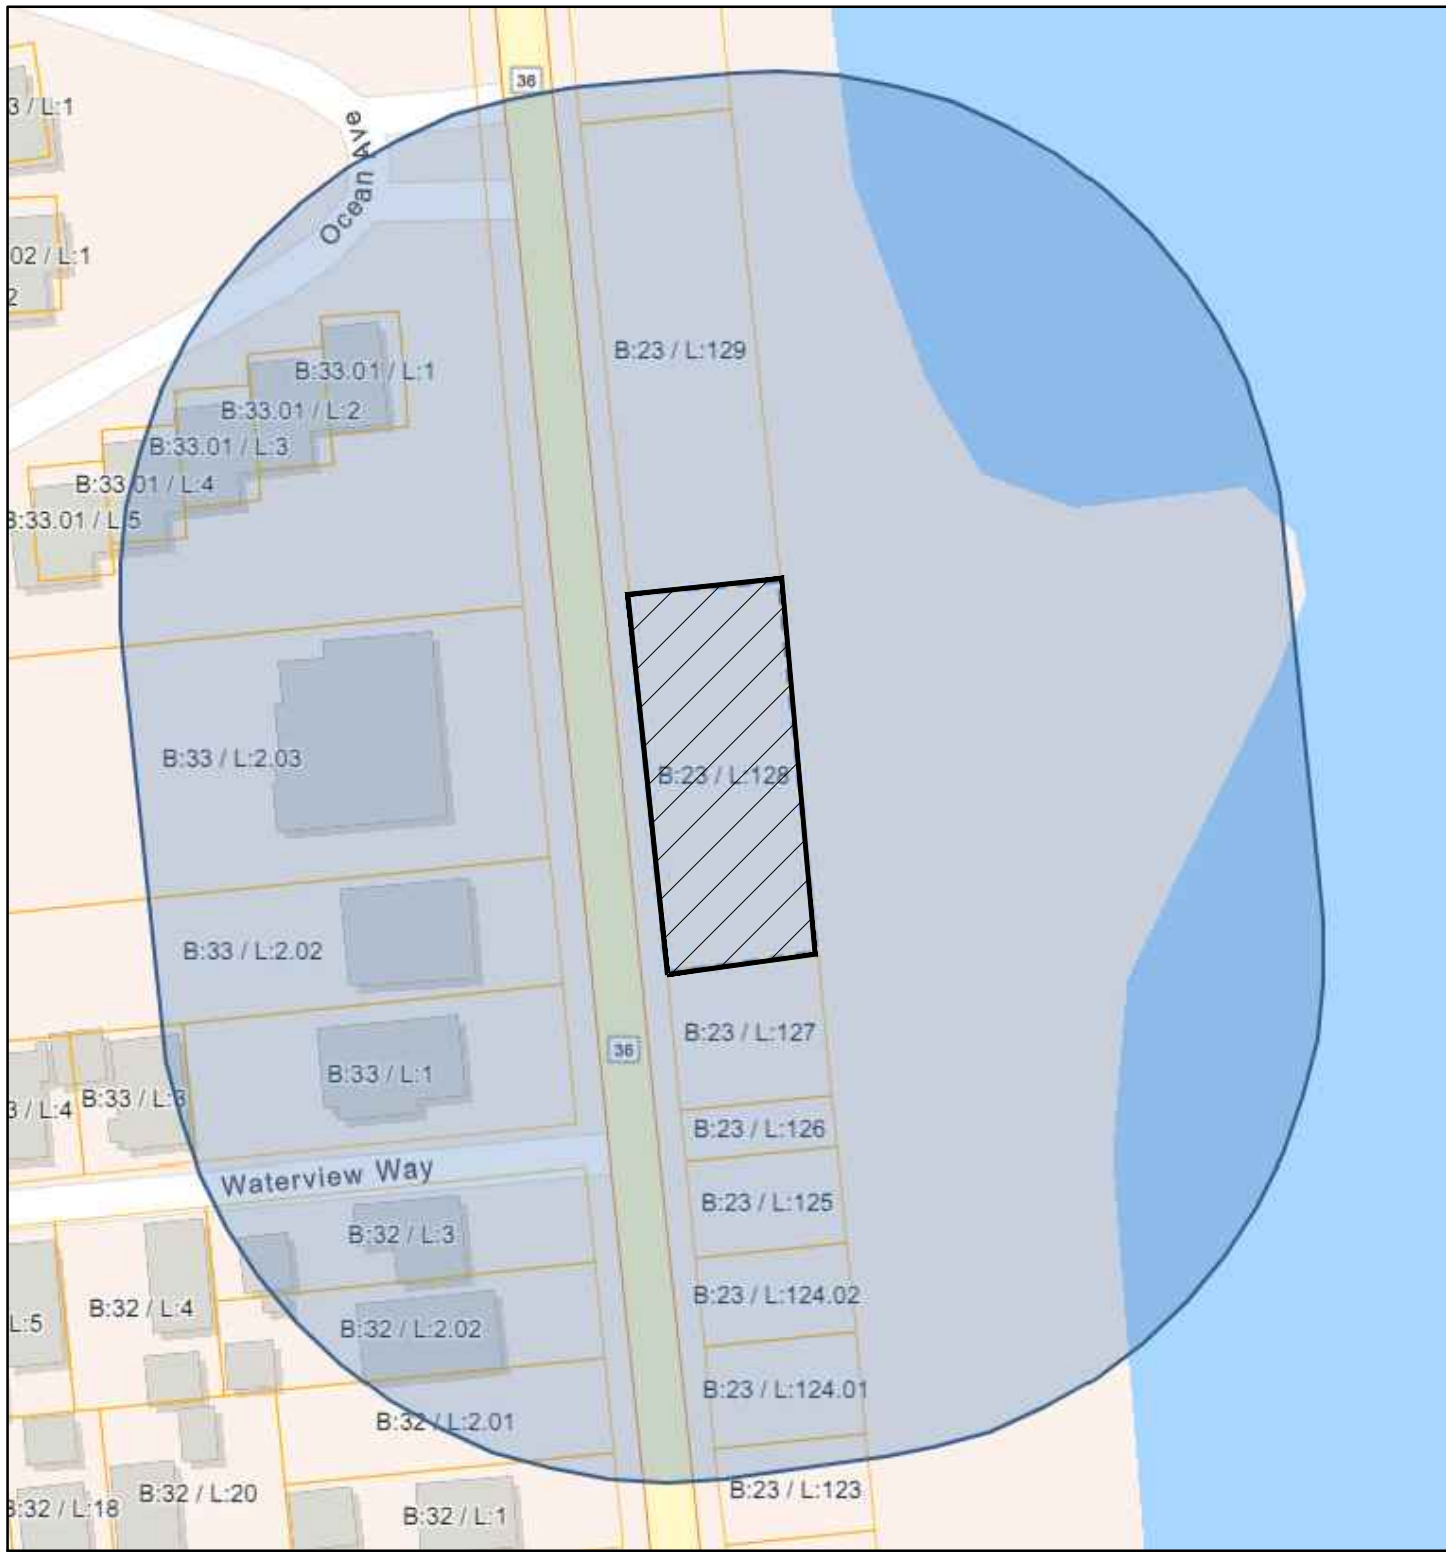


proposed sea wall stair / landing for

PREMIER DECK BUILDERS

198 OCEAN AVENUE
SEA BRIGHT, NEW JERSEY
BLOCK 23 ~ LOT 128

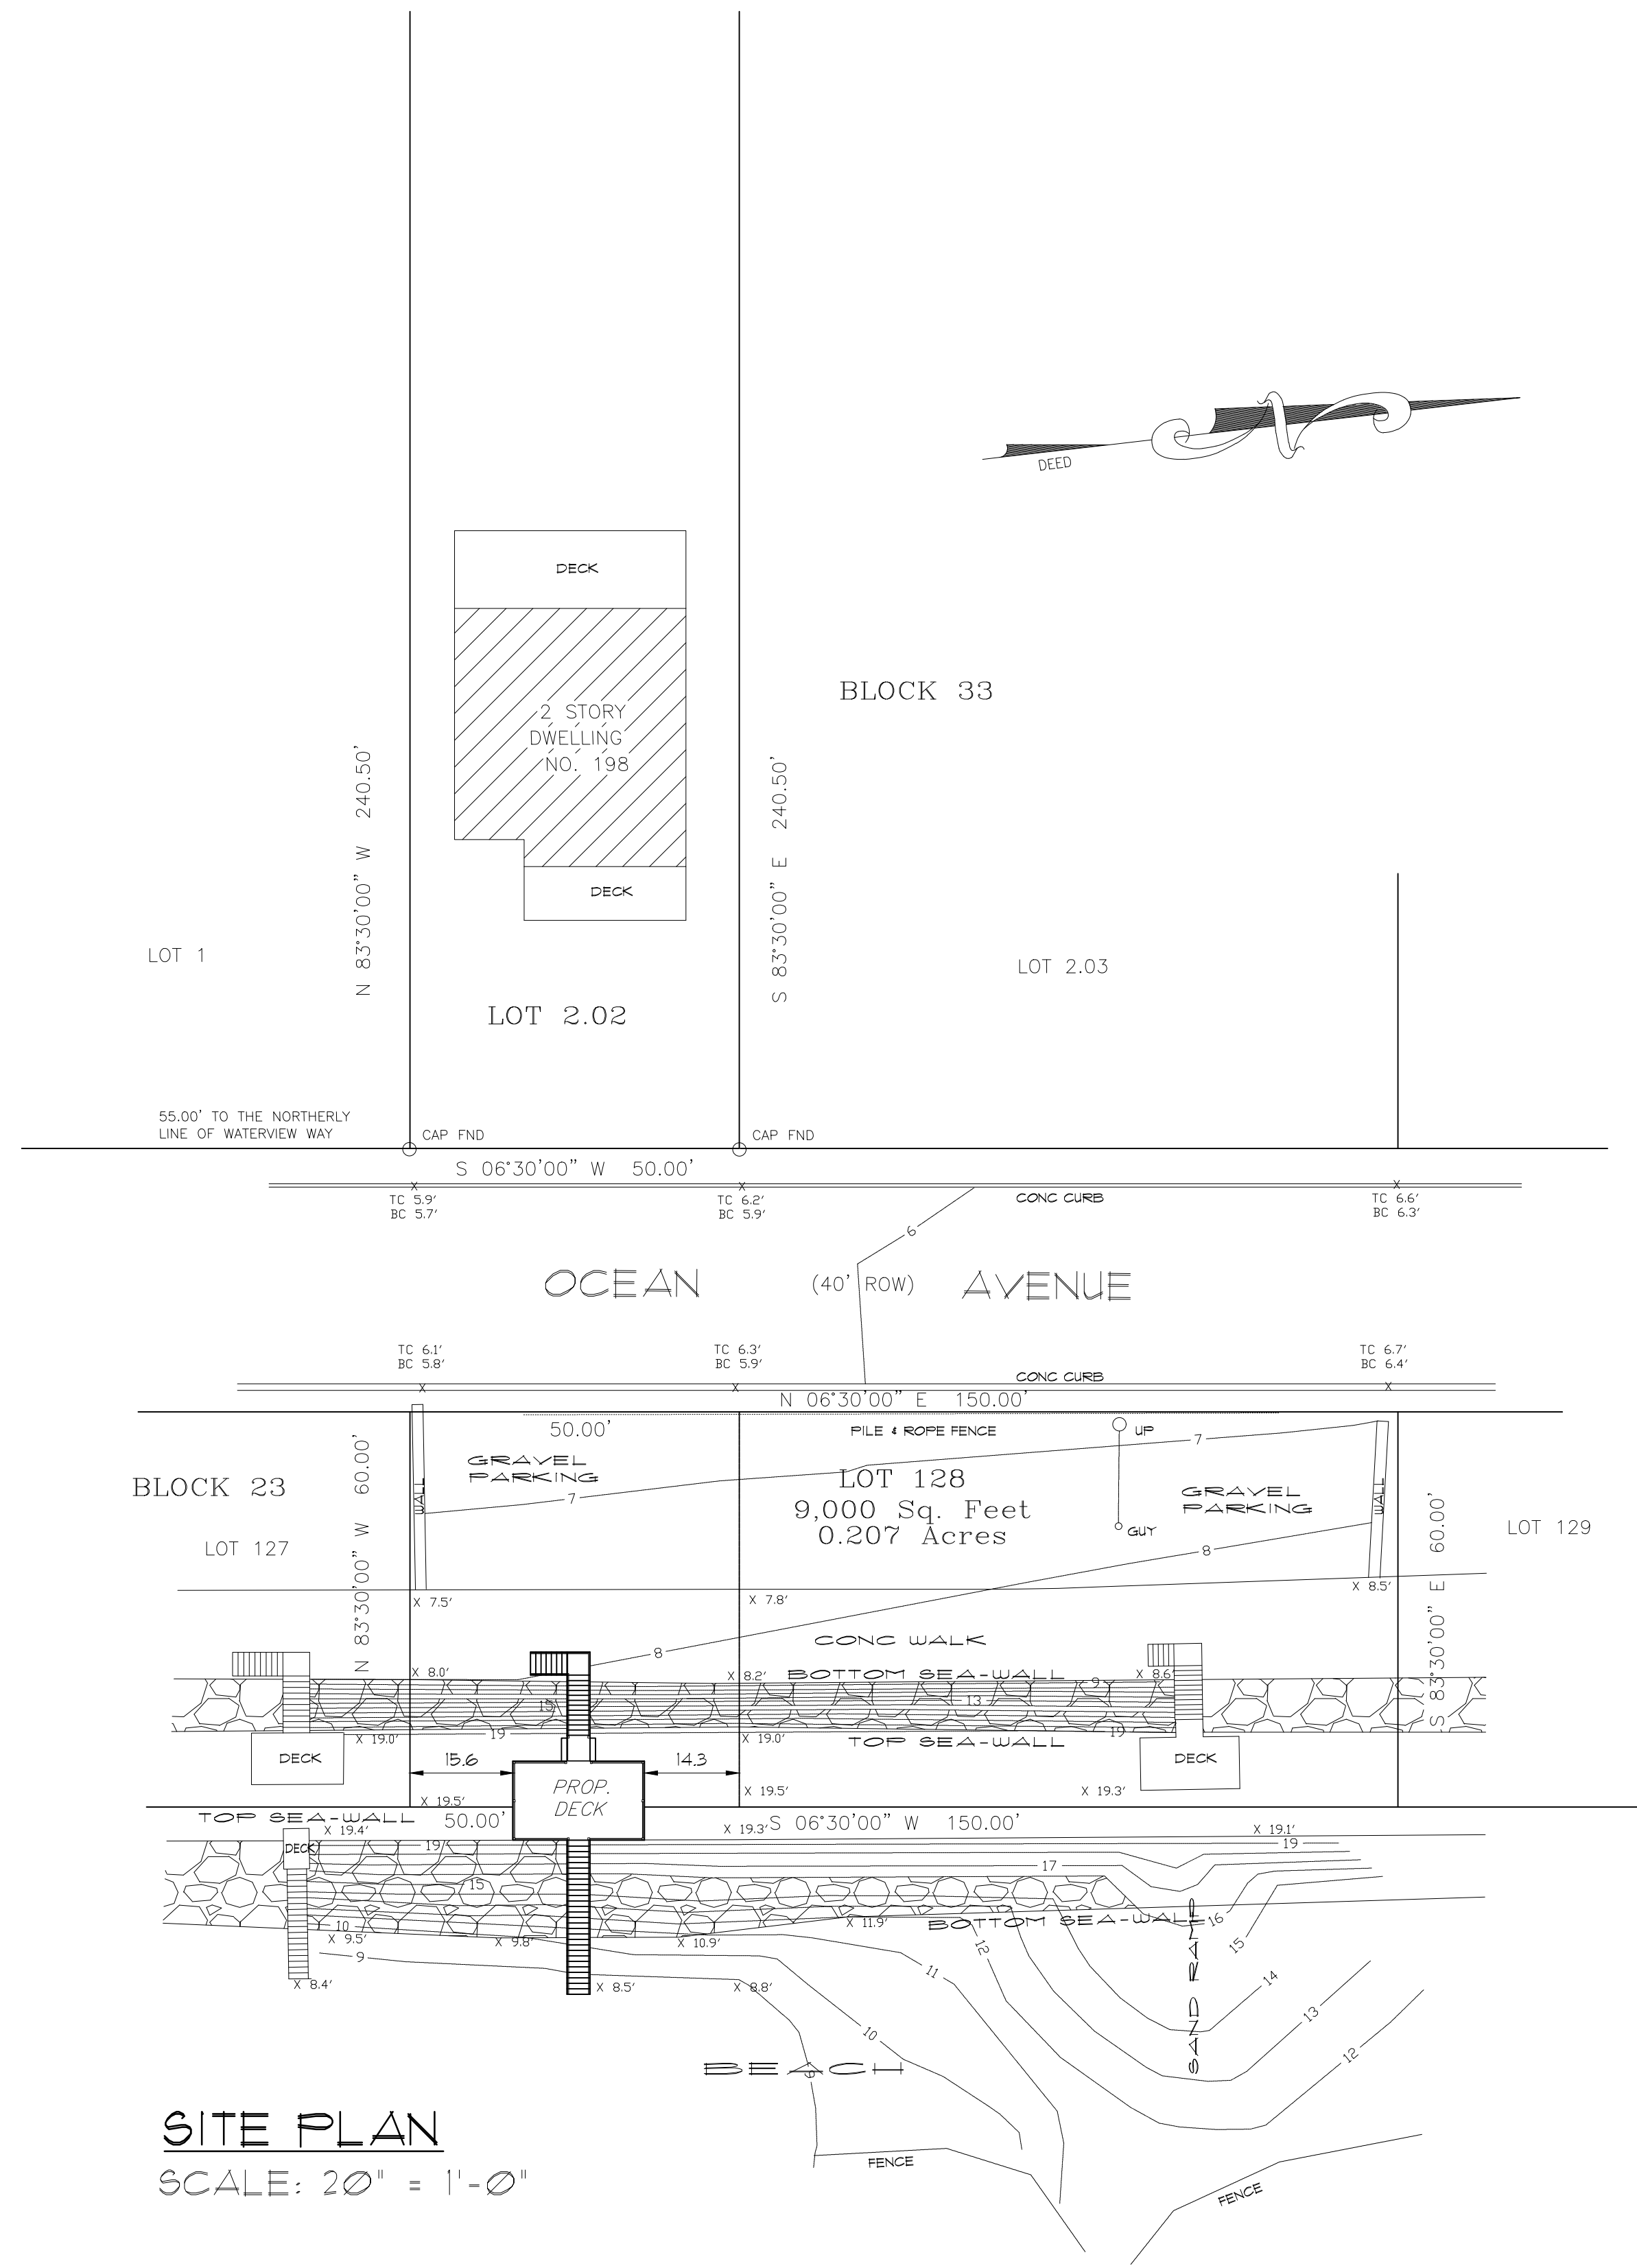

APPROVED AS A PRELIMINARY & FINAL SITE PLAN BY THE ZONING BOARD OF THE TOWNSHIP OF SEA BRIGHT AT THE REGULAR MEETING OF:

_____(DATE)_____
CHAIRMAN _____(DATE)_____
SECRETARY _____(DATE)_____
ENGINEER _____(DATE)_____

ANTHONY M. CONDOURIS ARCHITECT

20 BINGHAM AVENUE • RUMSON, NJ • 07760
Telephone 732-842-3800 • fax 732-842-7777 • www.amcarchitect.com

CLIENT	PREMIER DECK BUILDERS	DATE	01/29/24
ADDRESS	198 OCEAN AVENUE SEA BRIGHT, NEW JERSEY	PLANS WITH DIMENSIONS	3/13/24
JOB NUMBER	23-046	BLOCK	23
		LOT	128

DATE

01/29/24

SHEET NO.

V-1

NOTIFY ARCHITECT IMMEDIATELY OF ANY DISCREPANCIES PRIOR TO THE START AND COMPLETION OF WORK.