

DANIEL M. CONDATORE, RA
NJ License #21A01738003

DENHOLTZ PROPERTIES
NEW TOWNHOME DEVELOPMENT - MODEL C (Group 1)

BLOCK: 15 LOT: 8
SEA BRIGHT, NJ

REVISIONS / ISSUES		
No.	Description	Date
1	SITE PLAN SUB.	09/09/2022
2	ZONING COMPL.	09/27/23
4	LAYOUT UPDATE	12/13/2023


ENLARGED FLOOR
PLANS

A105

DRAWN BY: STH
CHECKED BY: DMC

FOURTH FLOOR INTERIOR SF: 512


FOURTH FLOOR EXTERIOR SF: 139

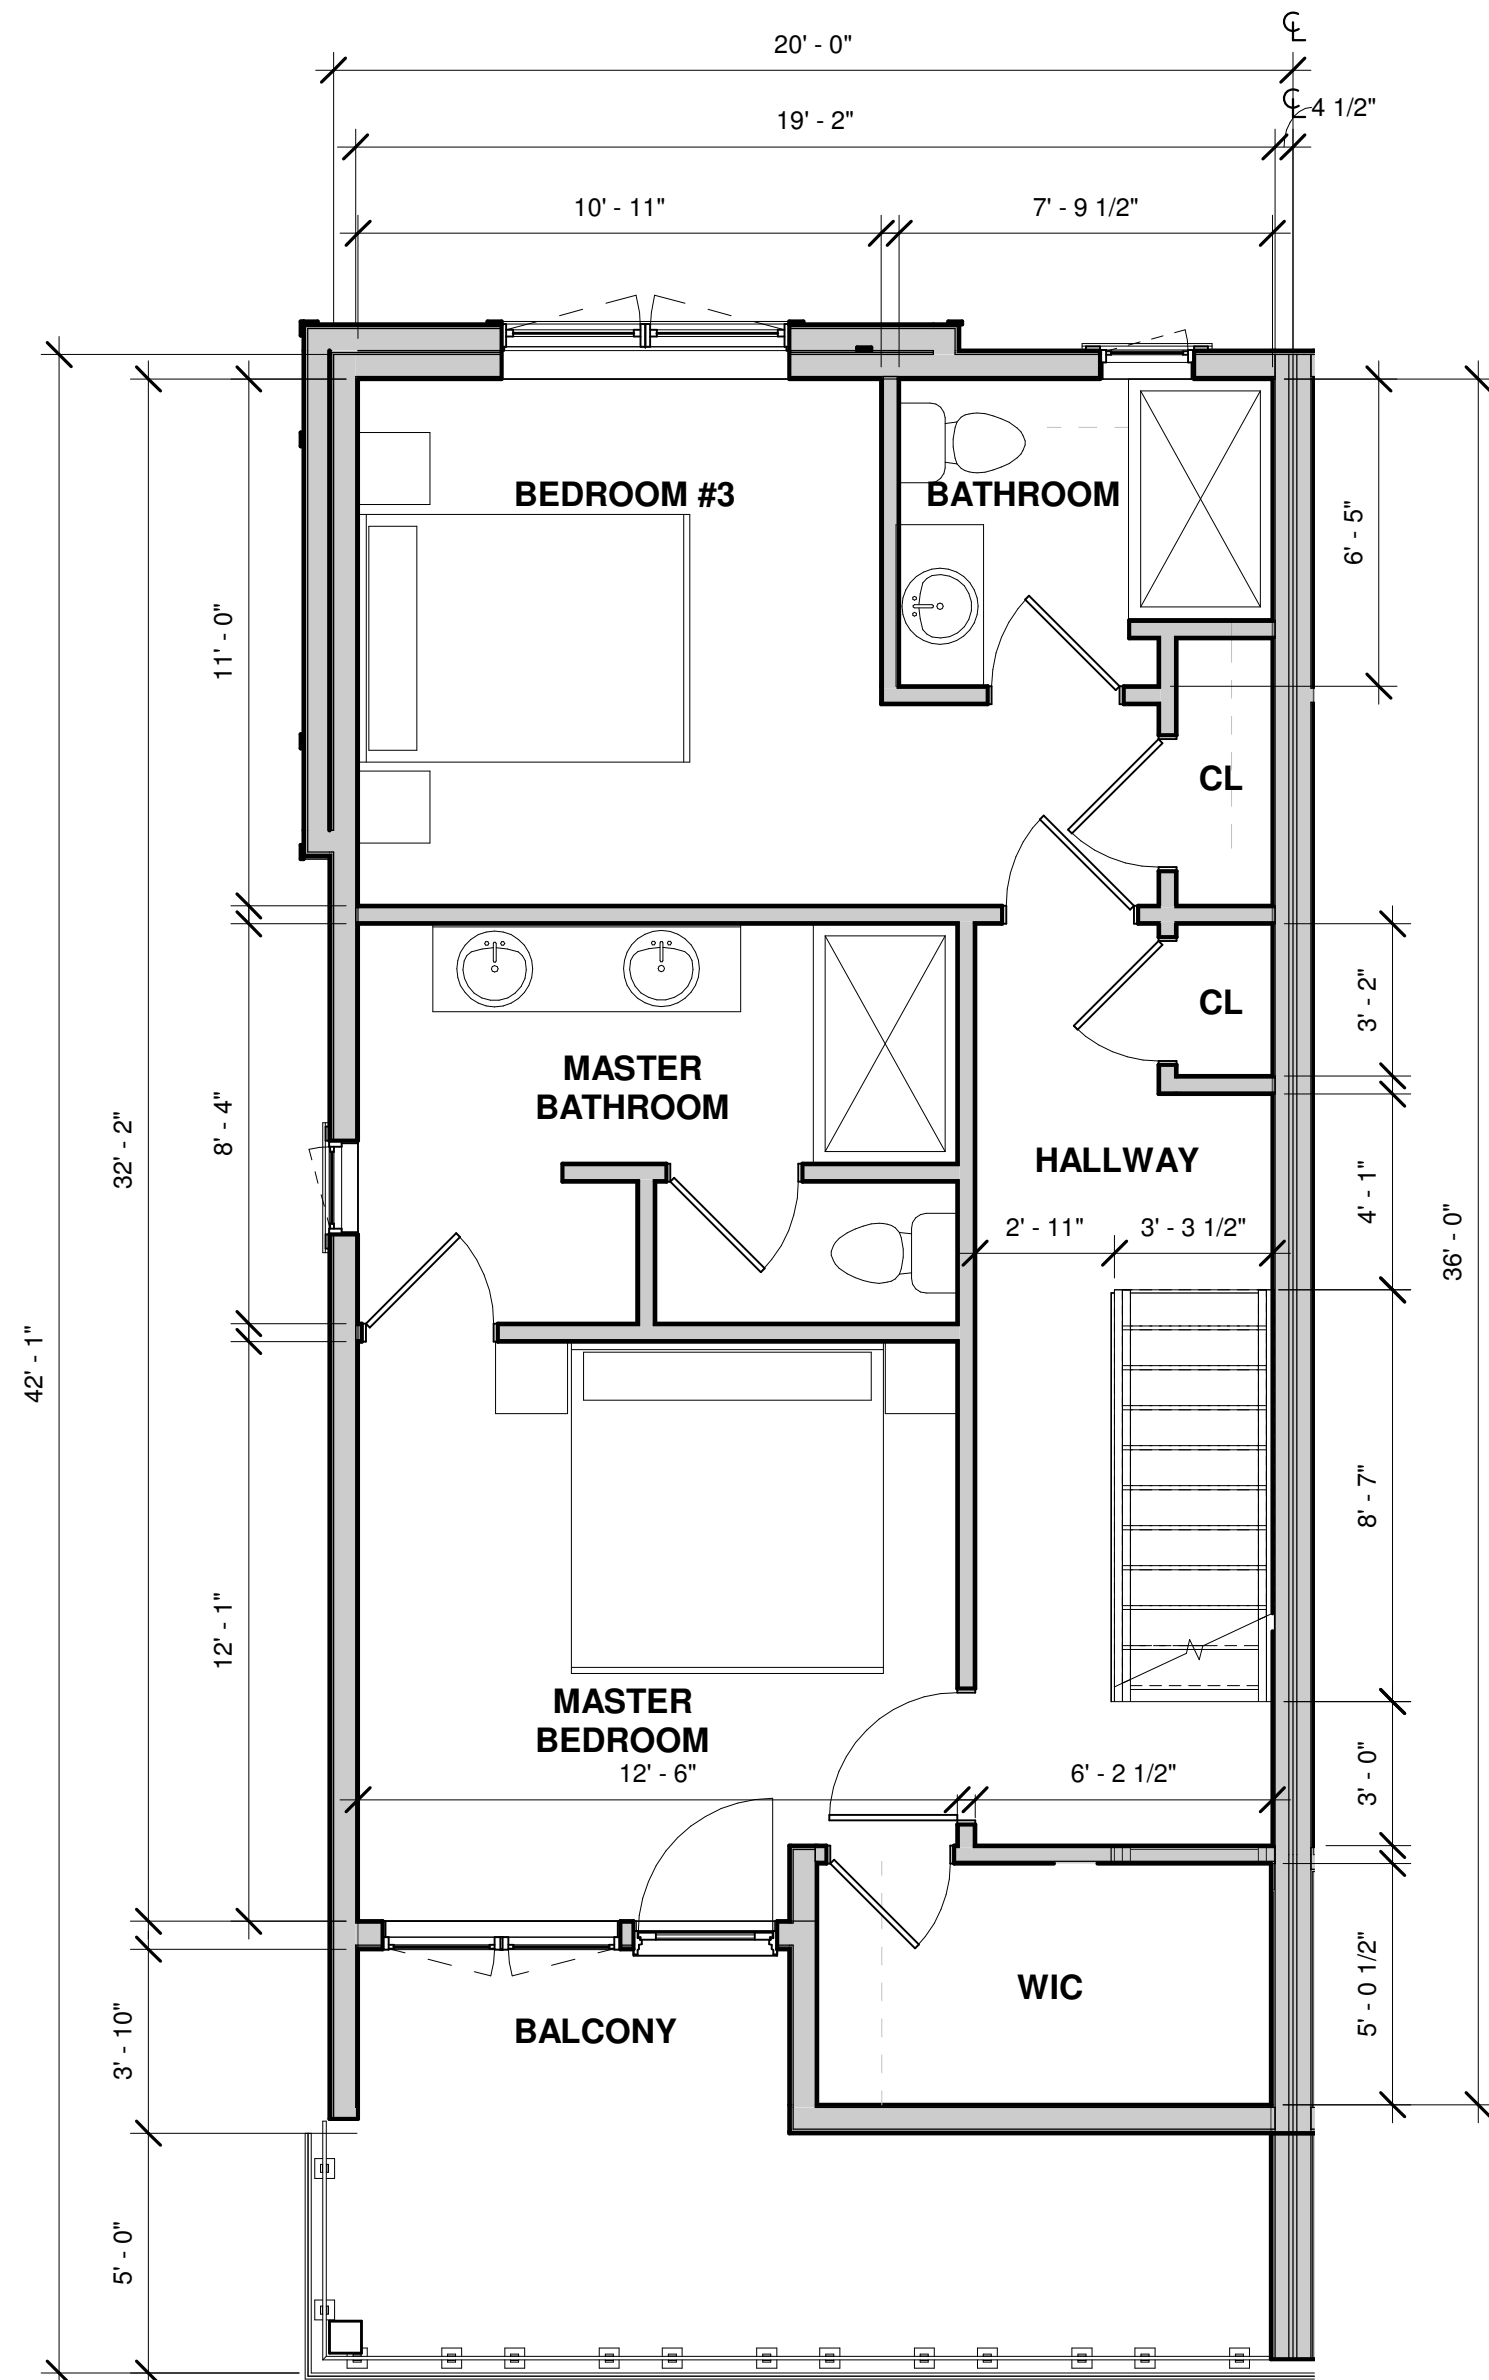

① 04 ENLARGED FOURTH FLOOR PLAN
1/4" = 1'-0"

ROOF LEVEL INTERIOR SF: 105

ROOF LEVEL EXTERIOR SF: 659

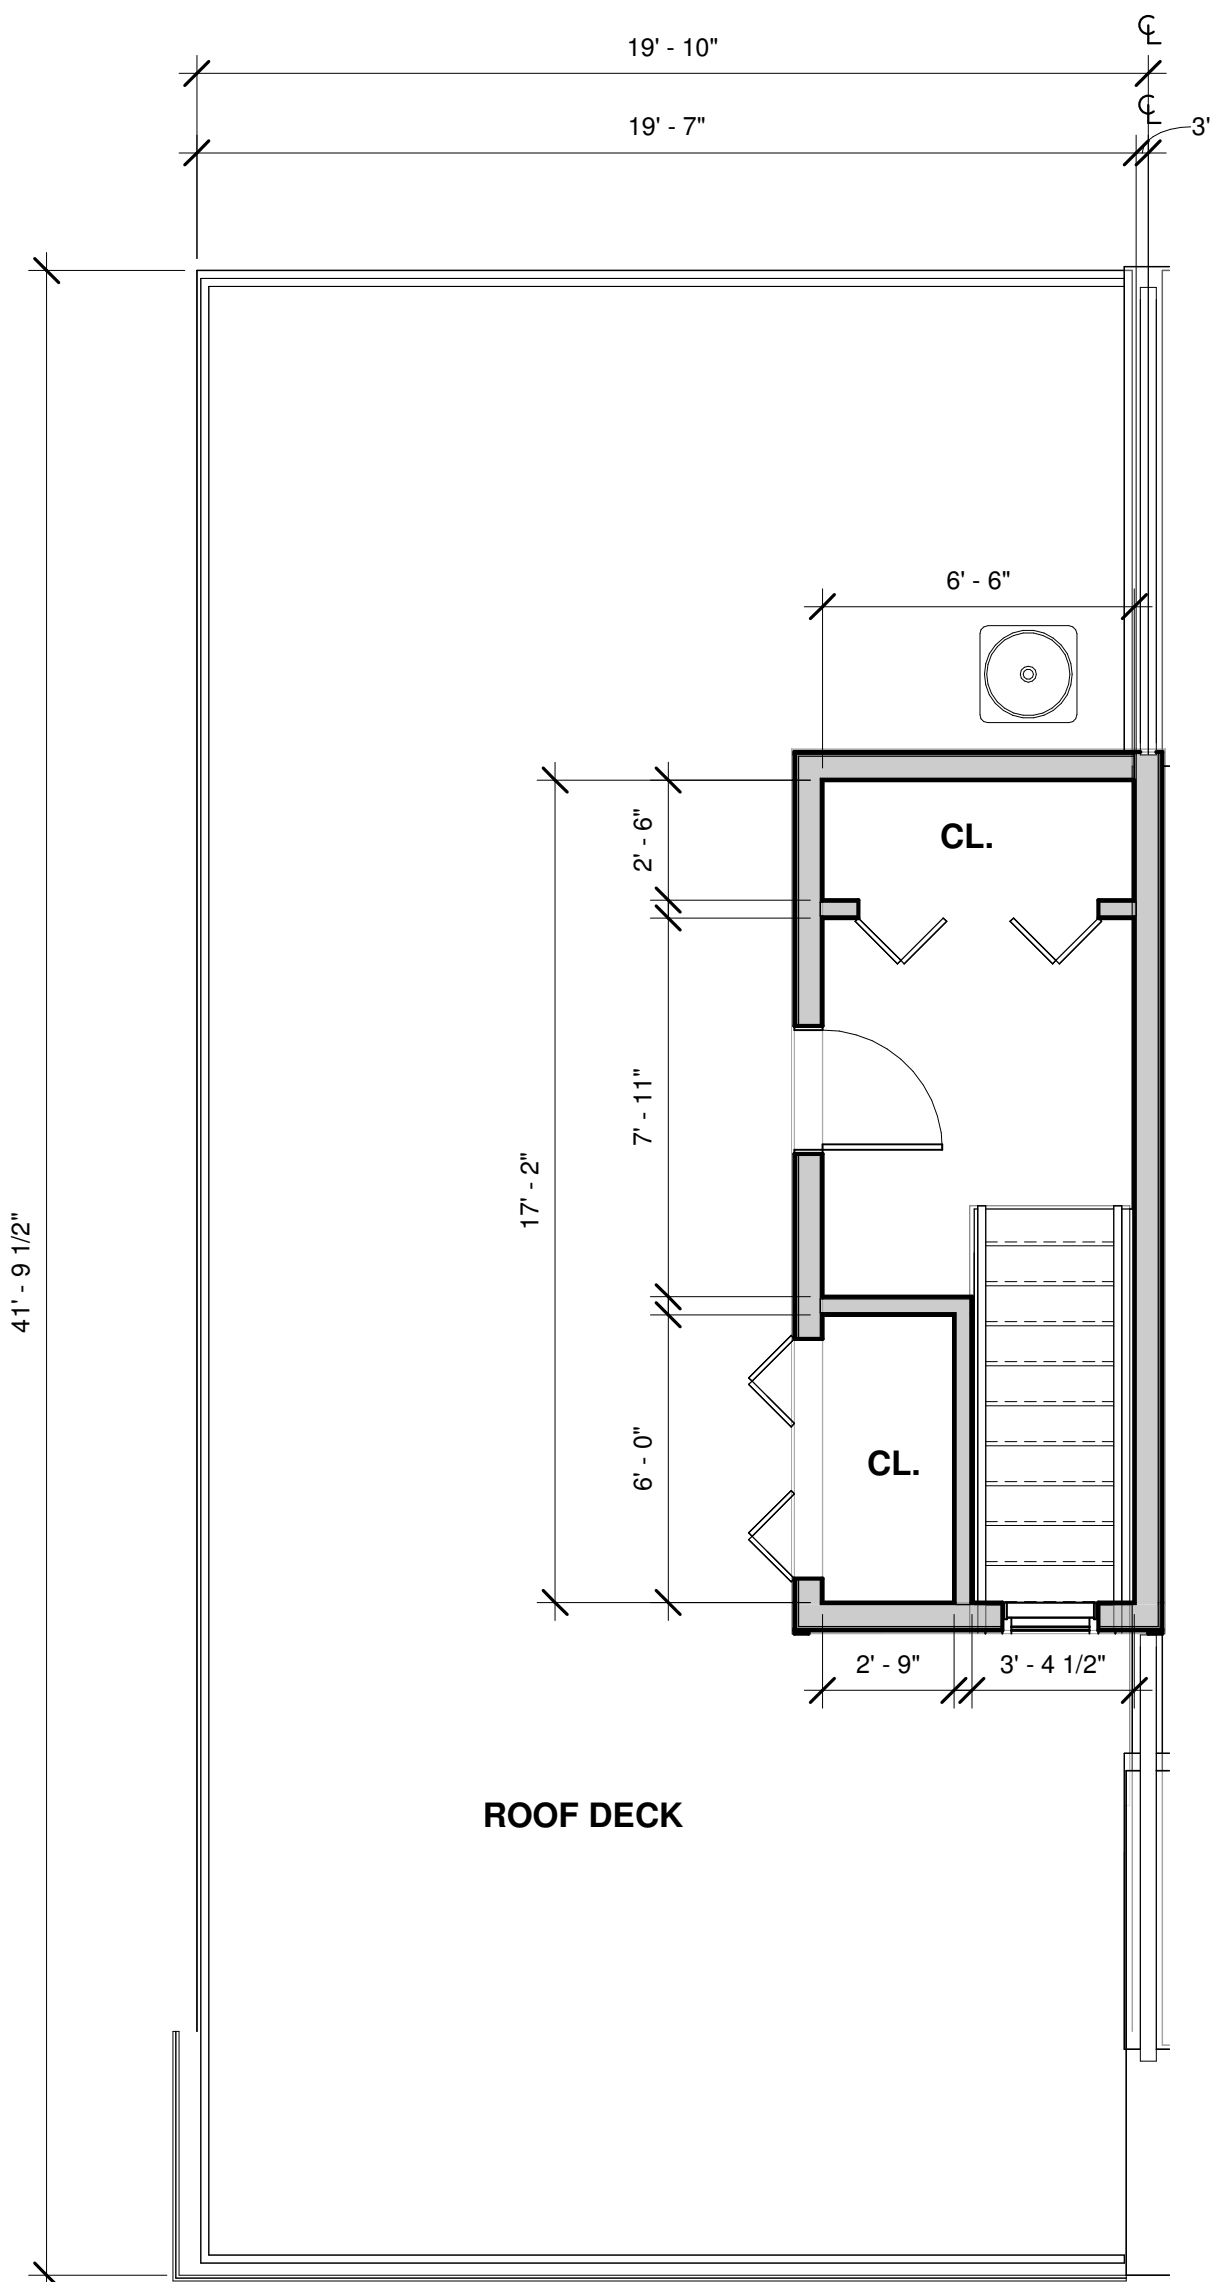

② 05 ENLARGED ROOF DECK PLAN
1/4" = 1'-0"