


NEW RESIDENCES FOR
MOUNTAINVIEW VILLAS AT SEA BRIGHT, LLC.

BOROUGH OF SEA BRIGHT, NJ
 BLOCK 34 ~ LOTS 3.03 & 3.04
 BLOCK 33 ~ LOTS 20.02, 20.03 & 20.04

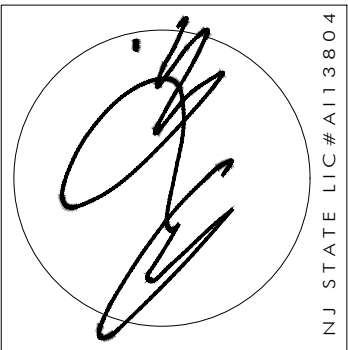







A N T H O N Y M. C O O N D O U R I S
A R C H I T E C T - N C
 2 0 B I N G H A M A V E N U E , R U M S O N N J 0 7 7 6 0
 phone: 732-842-3800 ~ fax: 732-842-7777 ~ email: info@amcarchitect.com ~ www.amcarchitect.com

Δ	REVISIONS	DATE

CLIENT	MOUNTAINVIEW VILLAS AT SEA BRIGHT, LLC
ADDRESS	MOUNTAIN VIEW WAY SEA BRIGHT, NEW JERSEY
JOB NUMBER	20-025
BLOCK	34 33
LOT	3.03, 3.04 20.02, 20.03, 20.04

DRAWN BY	TC, NN
SHEET NO.	A-1

LOT 20.02 2,400 SQUARE FEET

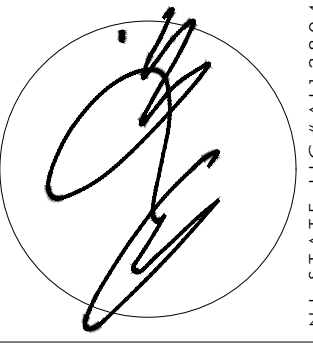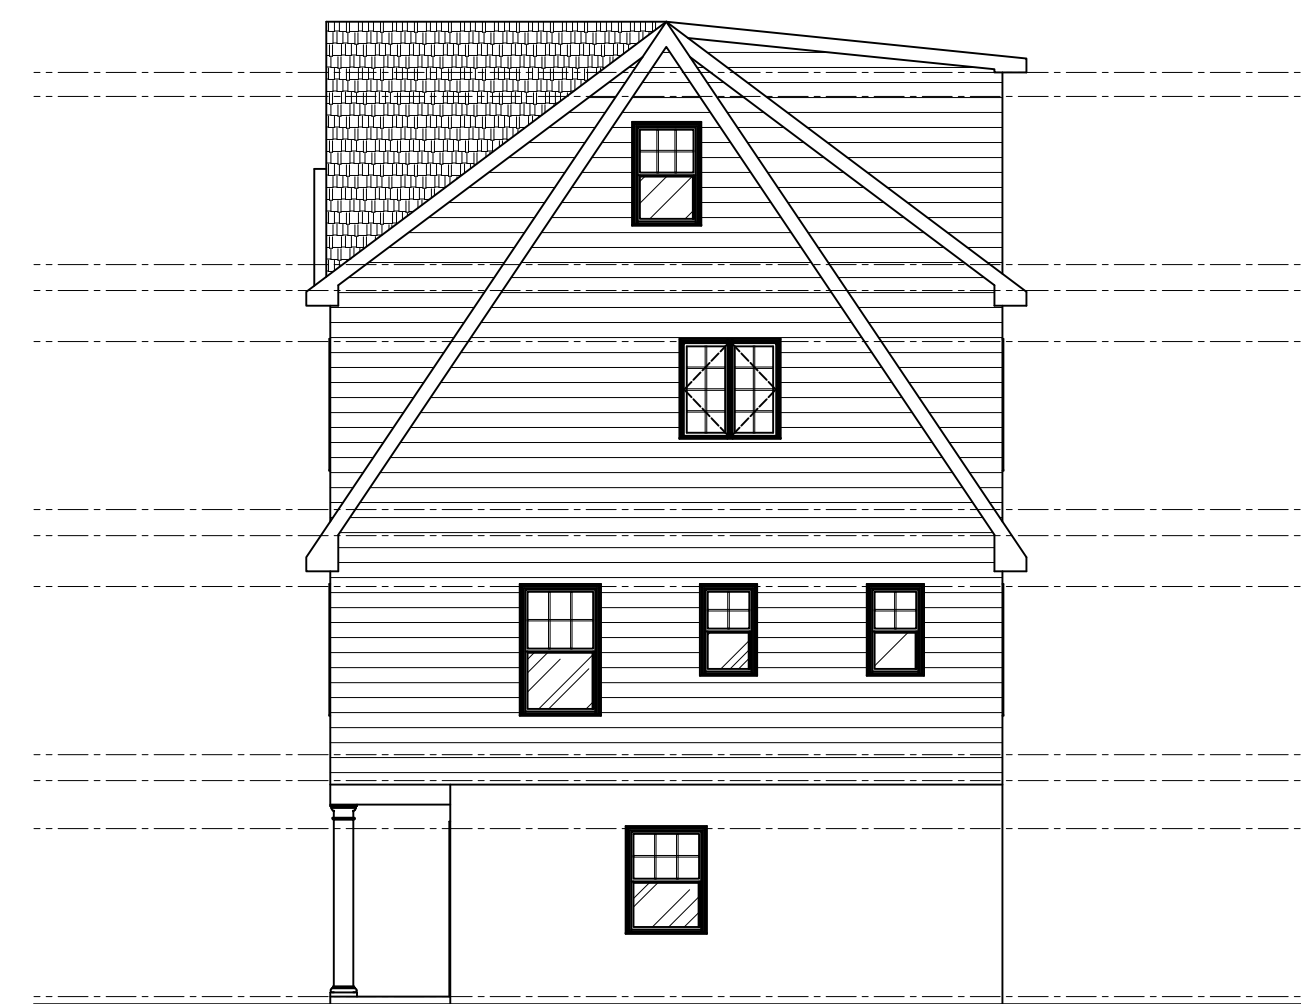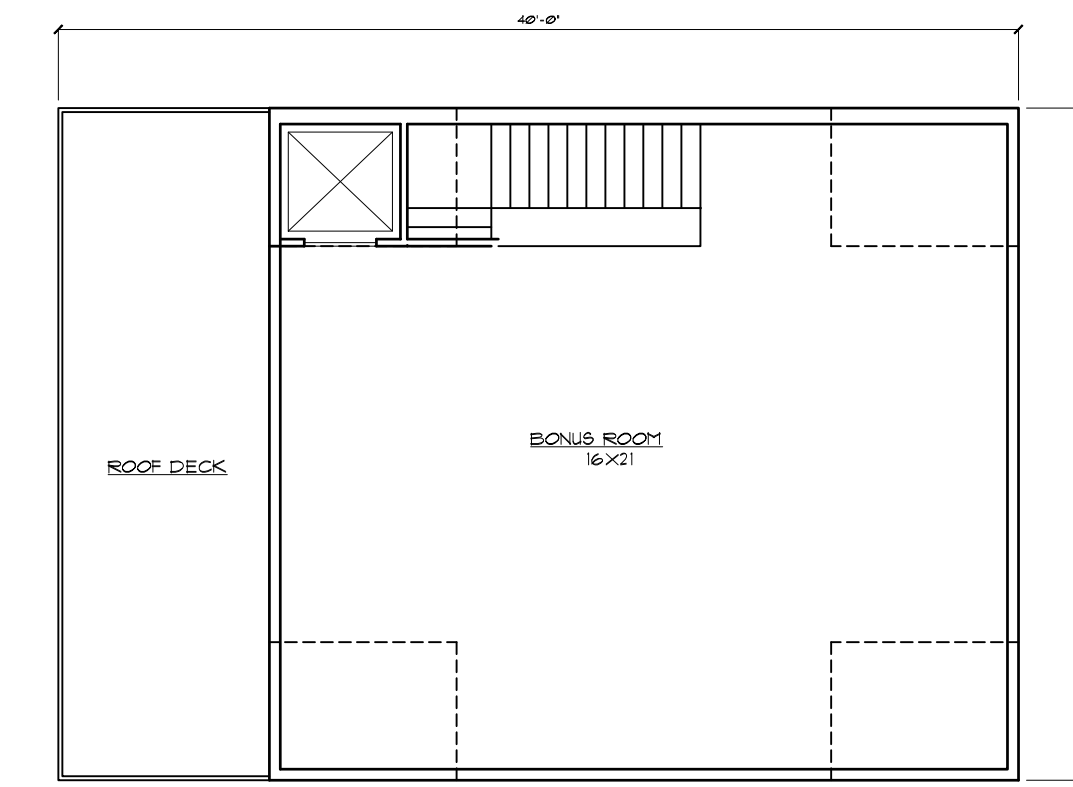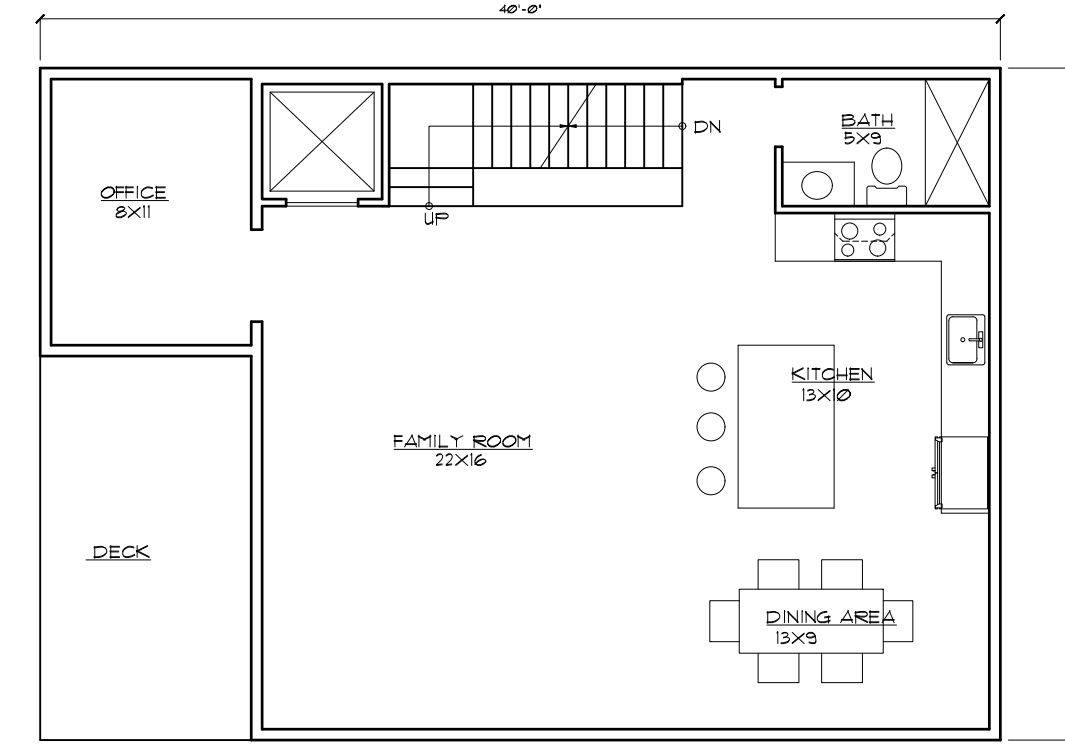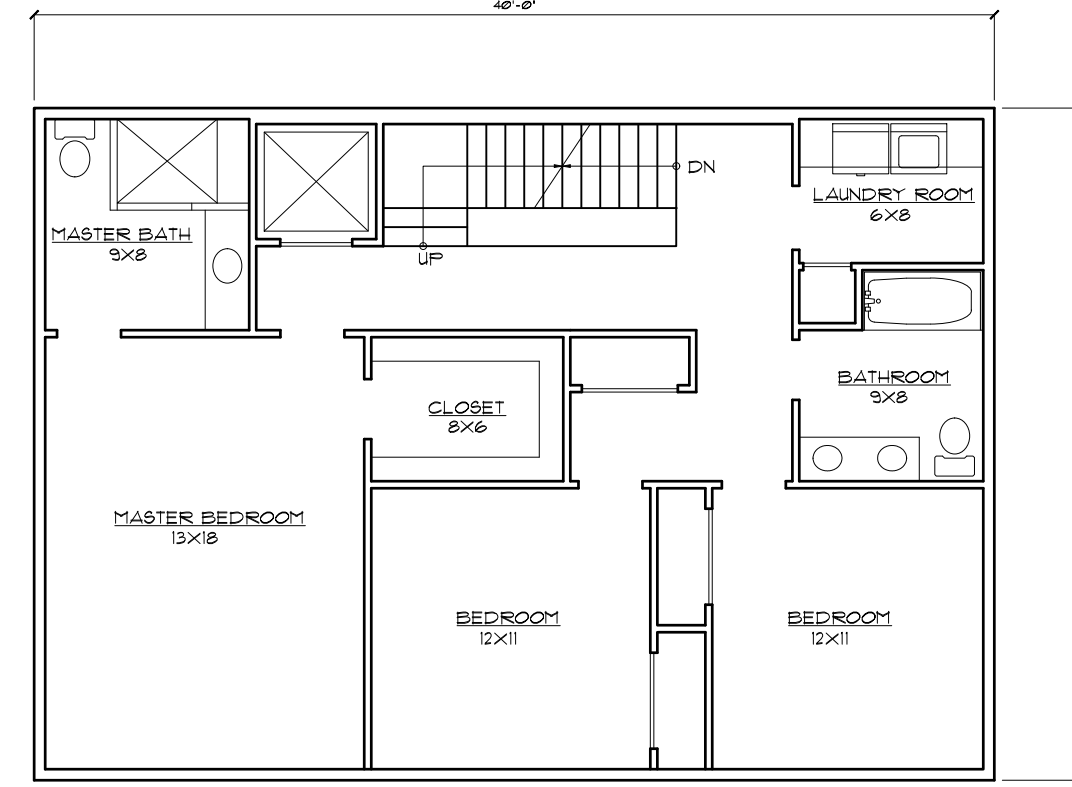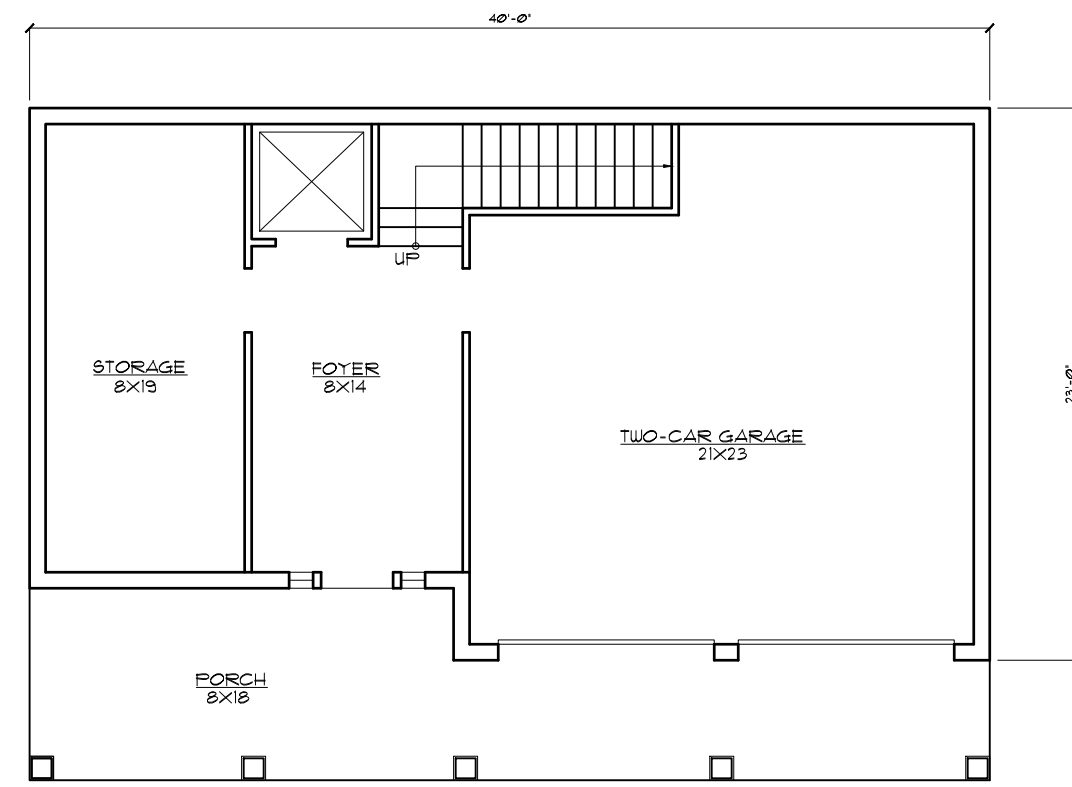







ANTHONY M. CONDOURIS
ARCHITECT
 20 BINGHAM AVENUE, RUMSON, NJ 07760
 PHONE: 732-842-3800 - FAX: 732-842-7777 - email: info@amcarchitect.com - www.amcarchitect.com

REVISIONS	DATE

CLIENT	MOUNTAINVIEW VILLAS AT SEA BRIGHT, LLC
ADDRESS	MOUNTAIN VIEW WAY SEA BRIGHT, NEW JERSEY
JOB NUMBER	20-025
BLOCK	34
LOT	303, 304
	20.02, 20.03, 20.04

DRAWN BY	TC, NN
DATE	7/29/20
SHEET NO.	A-2

LOT 20.03 2,650 SQUARE FEET

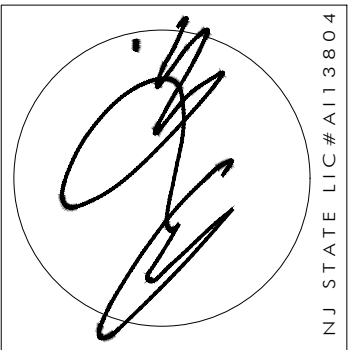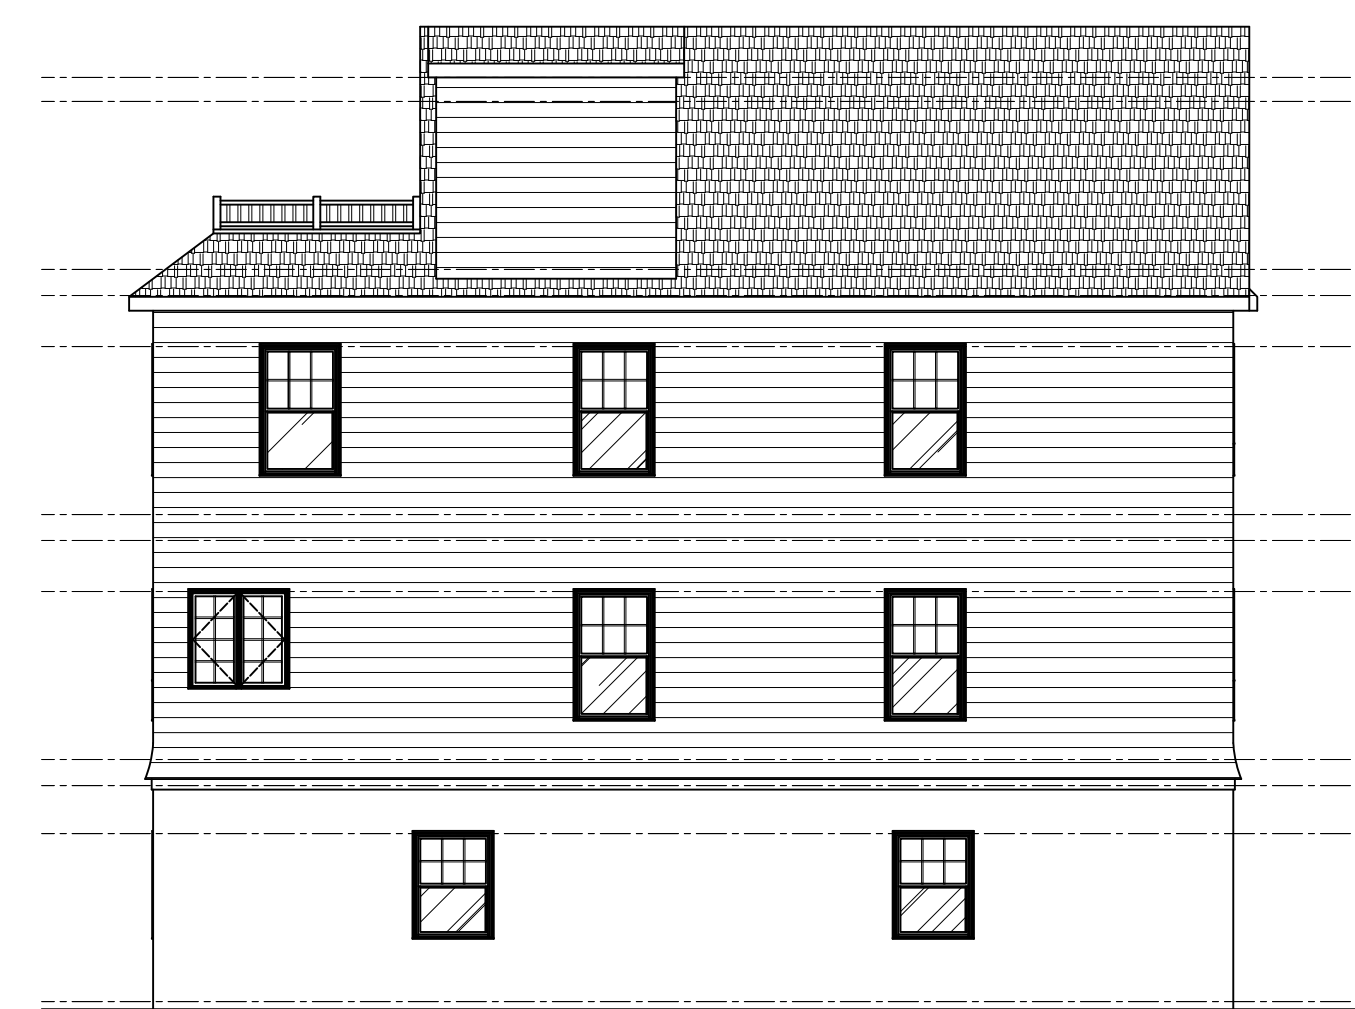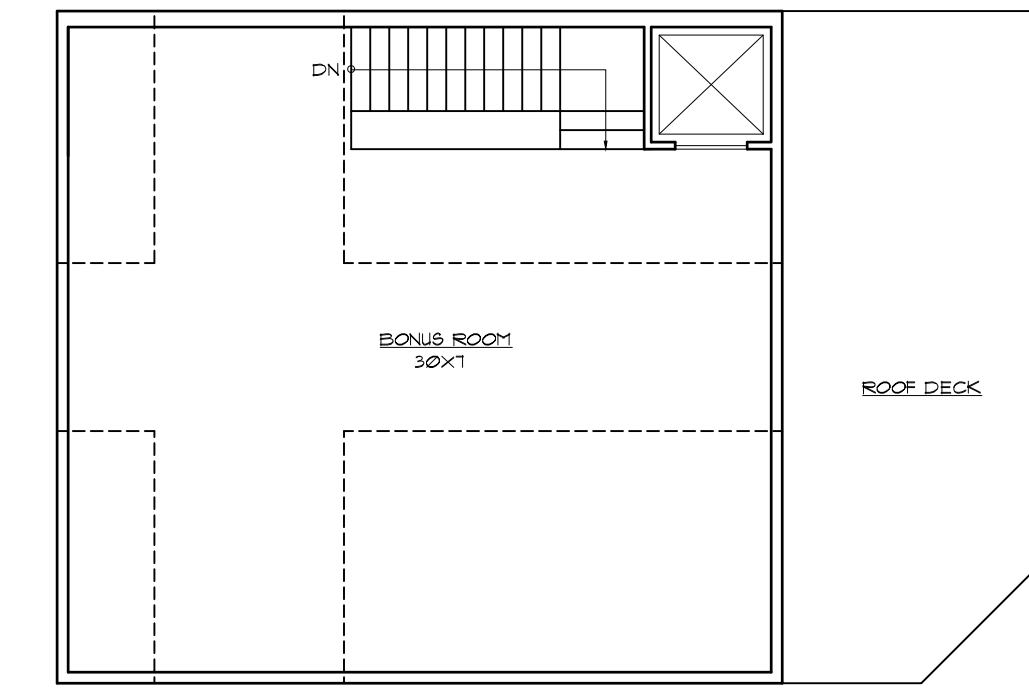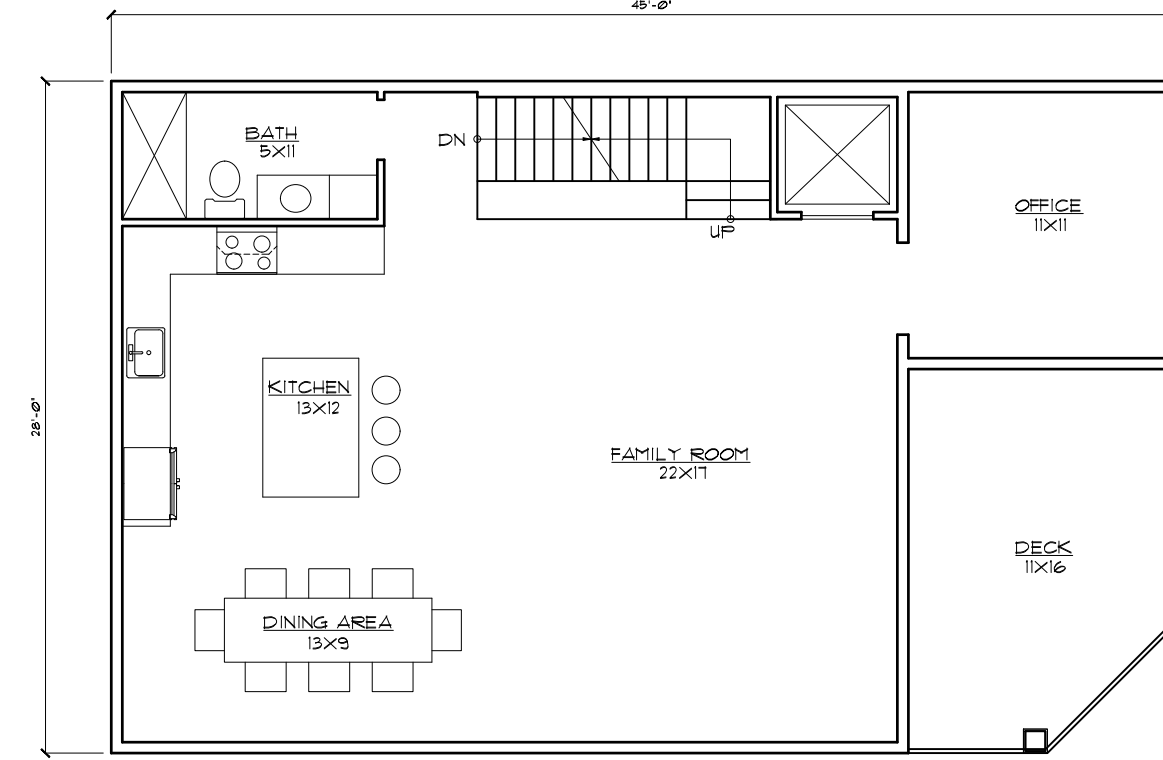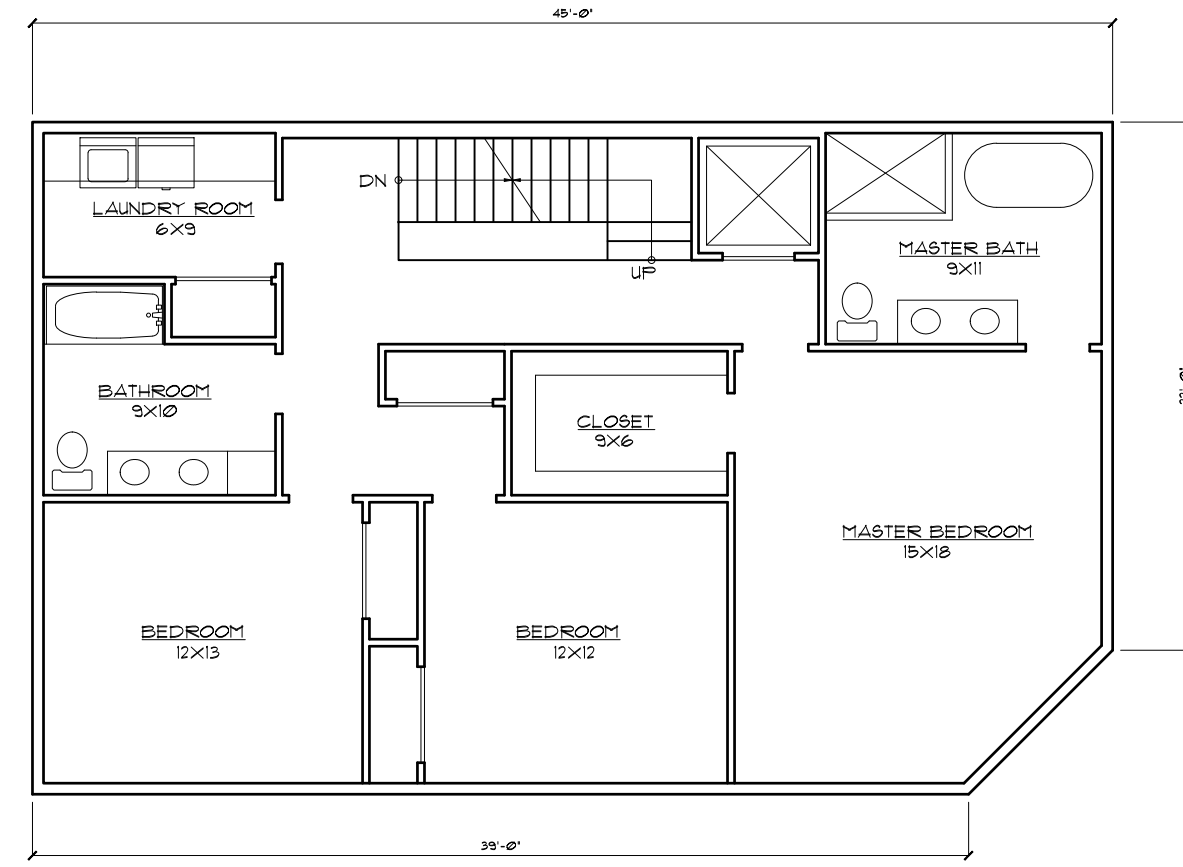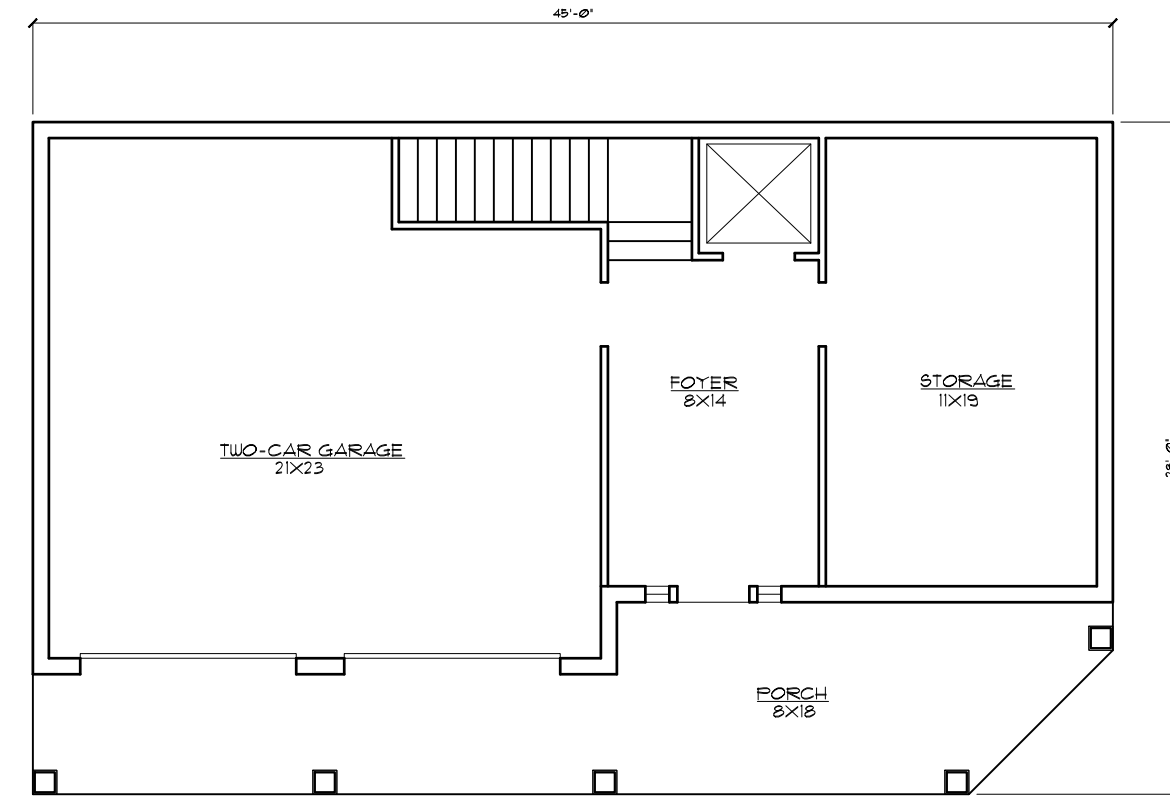


ANTHONY M. CONDOURIS
ARCHITECT
 20 BINGHAM AVENUE, RUMSON, NJ 07760
 PHONE: 732-842-3800 ~ FAX: 732-842-7777 ~ email: info@amcarchitect.com ~ WWW.AMcarchitect.com

REVISIONS	DATE


CLIENT: MOUNTAINVIEW VILLAS AT SEA BRIGHT, LLC
 ADDRESS: MOUNTAIN VIEW WAY SEA BRIGHT, NEW JERSEY
 JOB NUMBER: 20-025
 BLOCK: 34
 LOT: 303, 304
 2002, 2003, 2004

DRAWN BY: TC, NN
 SHEET NO. **A-3**
 DATE: 7/29/20

LOT 20.04 3,600 SQUARE FEET

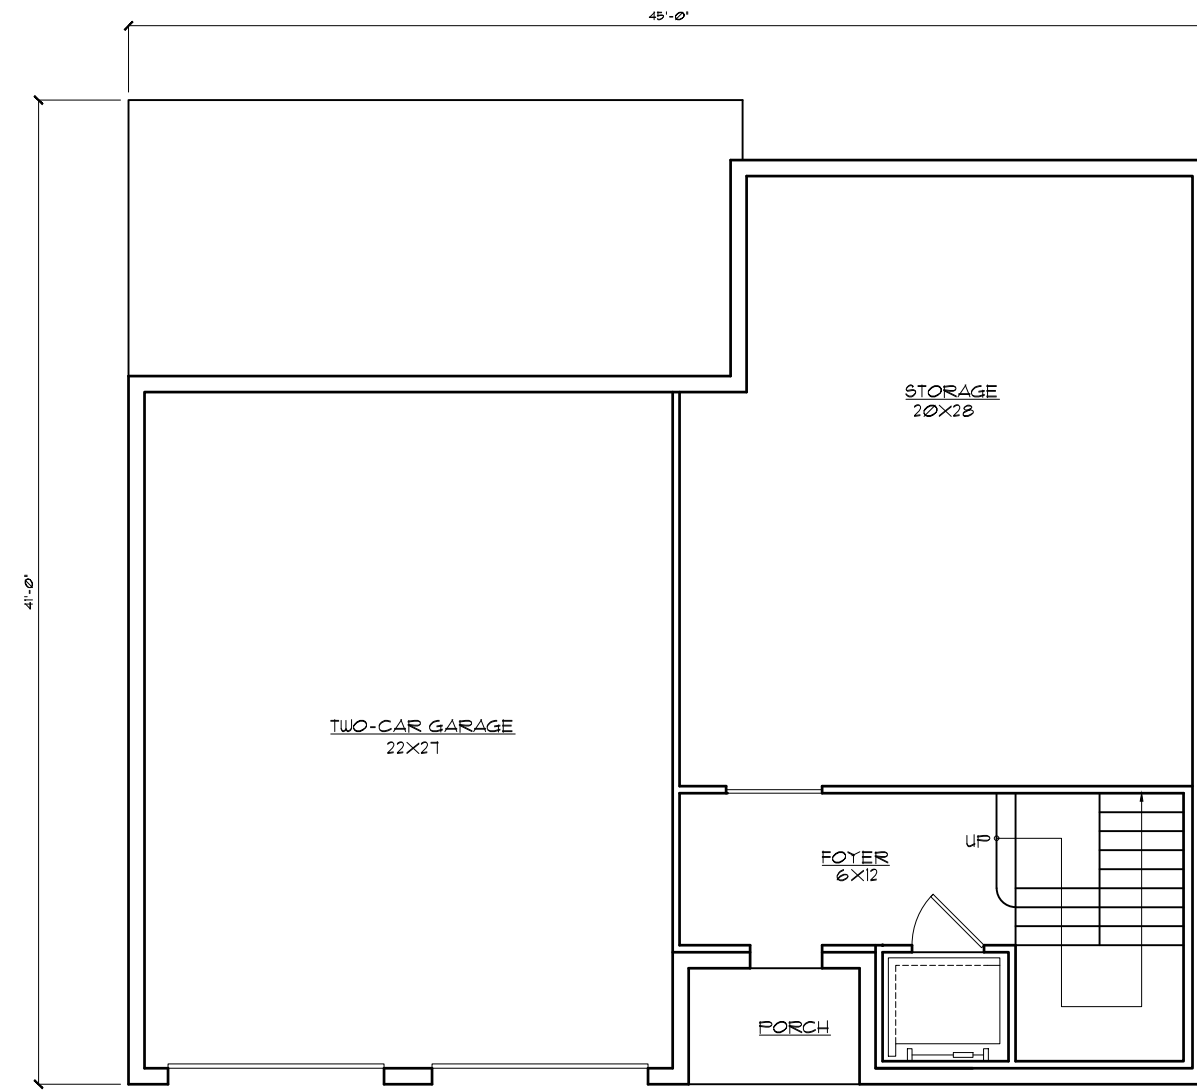

GROUND LEVEL
SCALE: 1/8" = 1'-0"

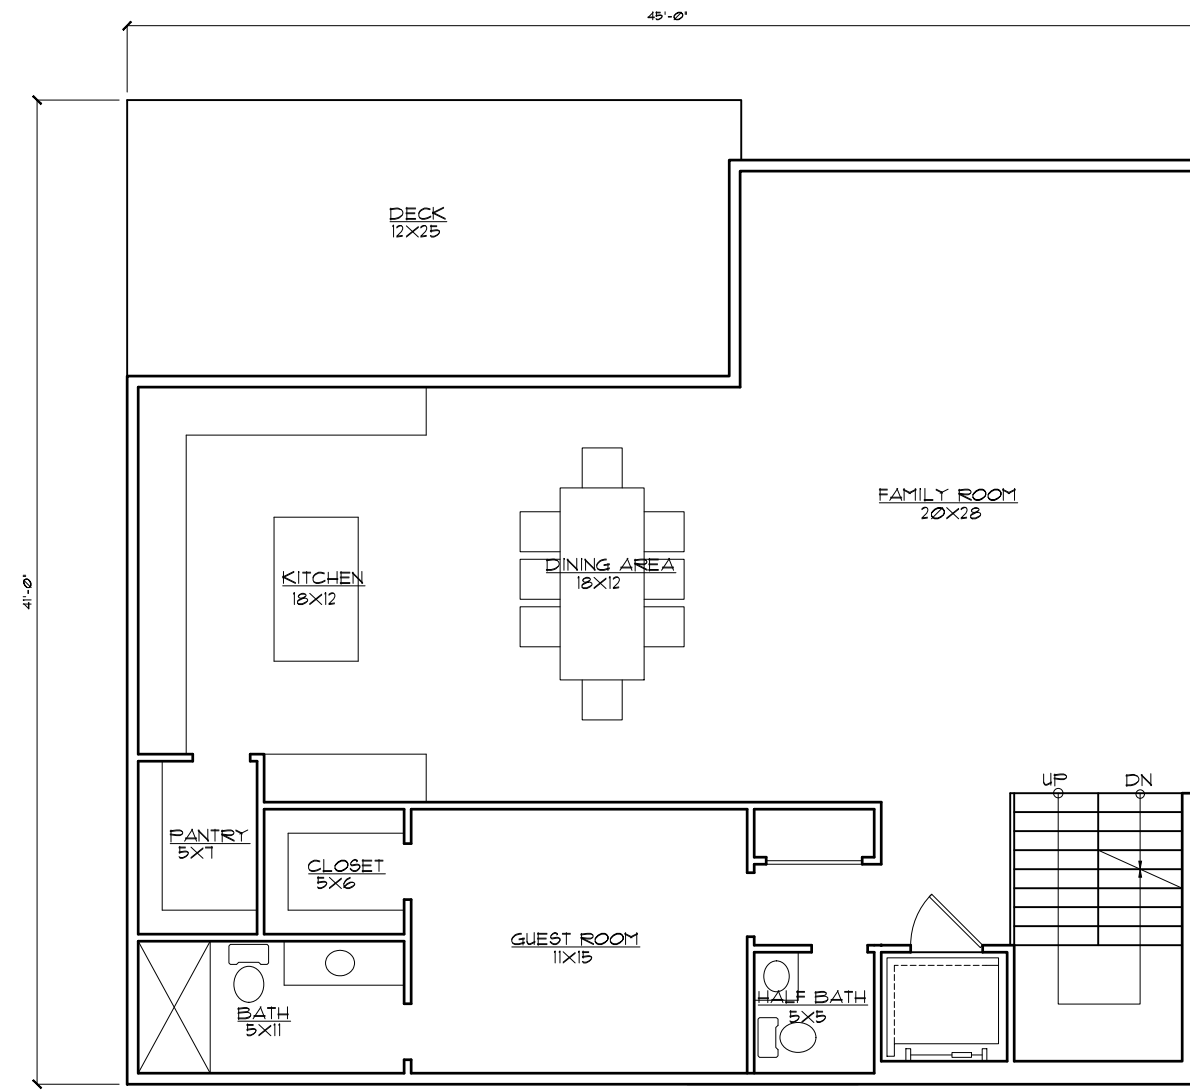

FIRST FLOOR
SCALE: 1/8" = 1'-0"



SECOND FLOOR
SCALE: 1/8" = 1'-0"



THIRD FLOOR
SCALE: 1/8" = 1'-0"



EAST ELEVATION
SCALE: 1/8" = 1'-0"



NORTH ELEVATION
SCALE: 1/8" = 1'-0"



WEST ELEVATION
SCALE: 1/8" = 1'-0"



SOUTH ELEVATION
SCALE: 1/8" = 1'-0"




ANTHONY M. CONDOURIS
ARCHITECT
 20 BINGHAM AVENUE, RUMSON, NJ 07760
 PHONE: 732-842-3800 ~ FAX: 732-842-7777 ~ email: info@amcarchitect.com ~ WWW.AMcarchitect.com

REVISIONS	DATE


CLIENT: MOUNTAINVIEW VILLAS AT SEA BRIGHT, LLC
 ADDRESS: MOUNTAIN VIEW WAY SEA BRIGHT, NEW JERSEY
 JOB NUMBER: 20-025
 BLOCK: 34
 LOT: 303, 304
 2002, 2003, 2004

DRAWN BY: TC, NN
 SHEET NO. **A-4**
 DATE: 7/29/20


LOT 3.03 4,200 SQUARE FEET

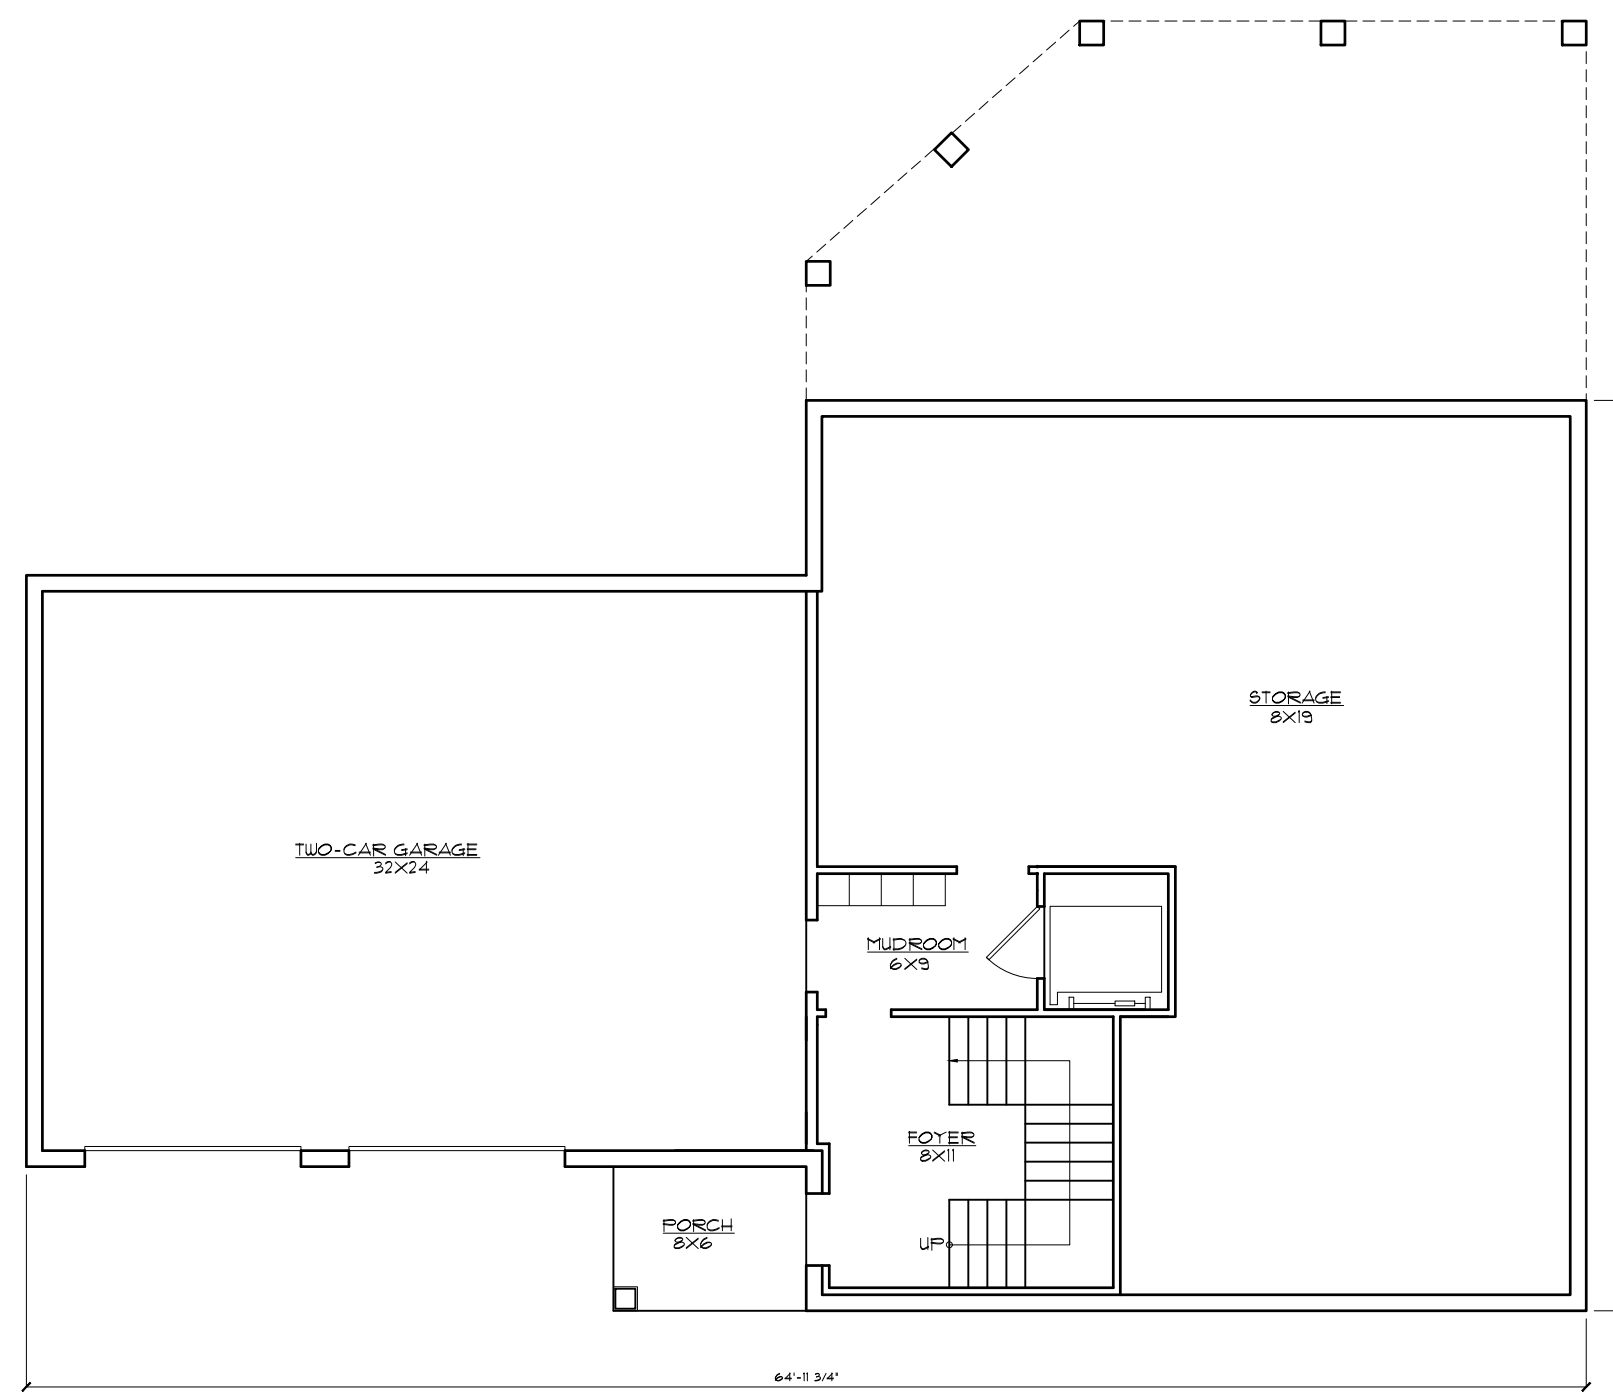


GROUND LEVEL
SCALE: 1/8" = 1'-0"

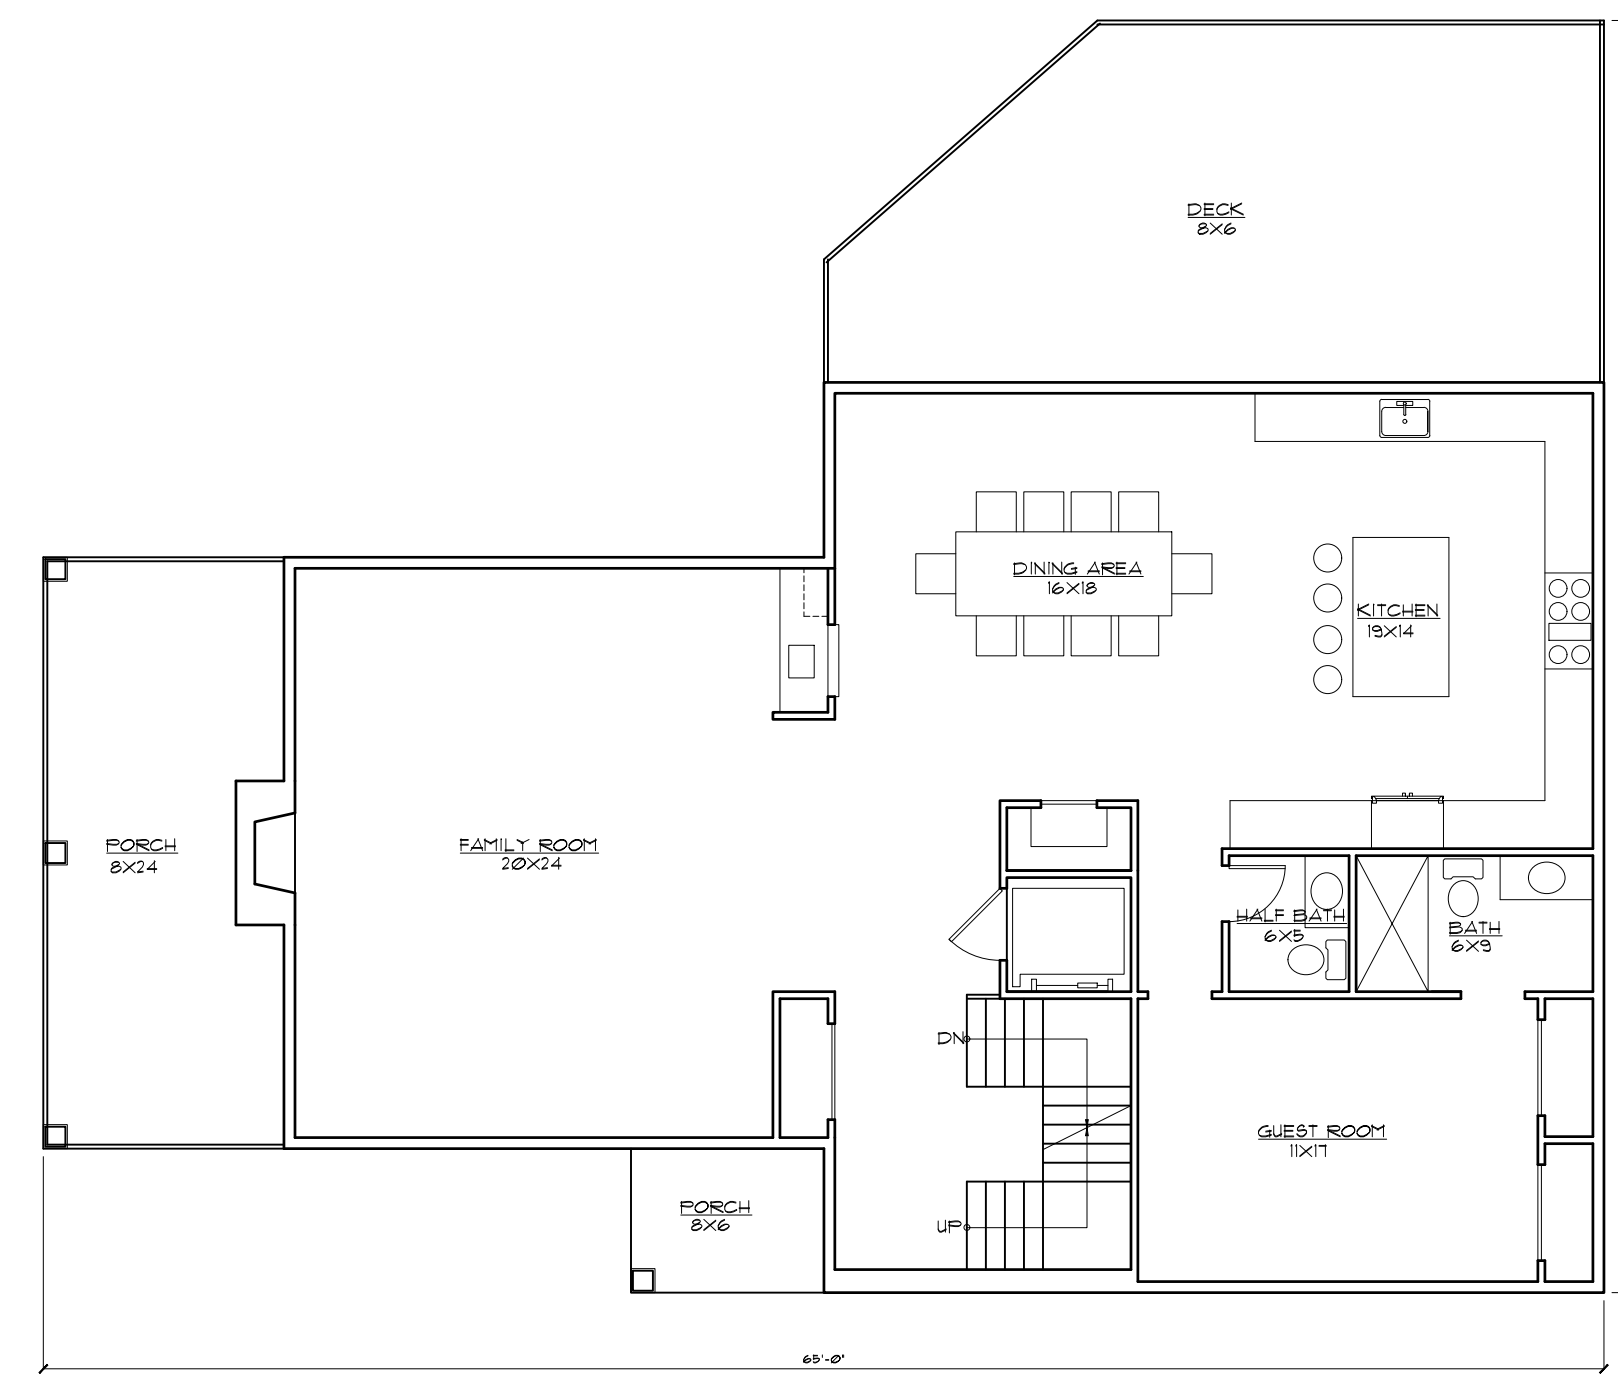

FIRST FLOOR
SCALE: 1/8" = 1'-0"

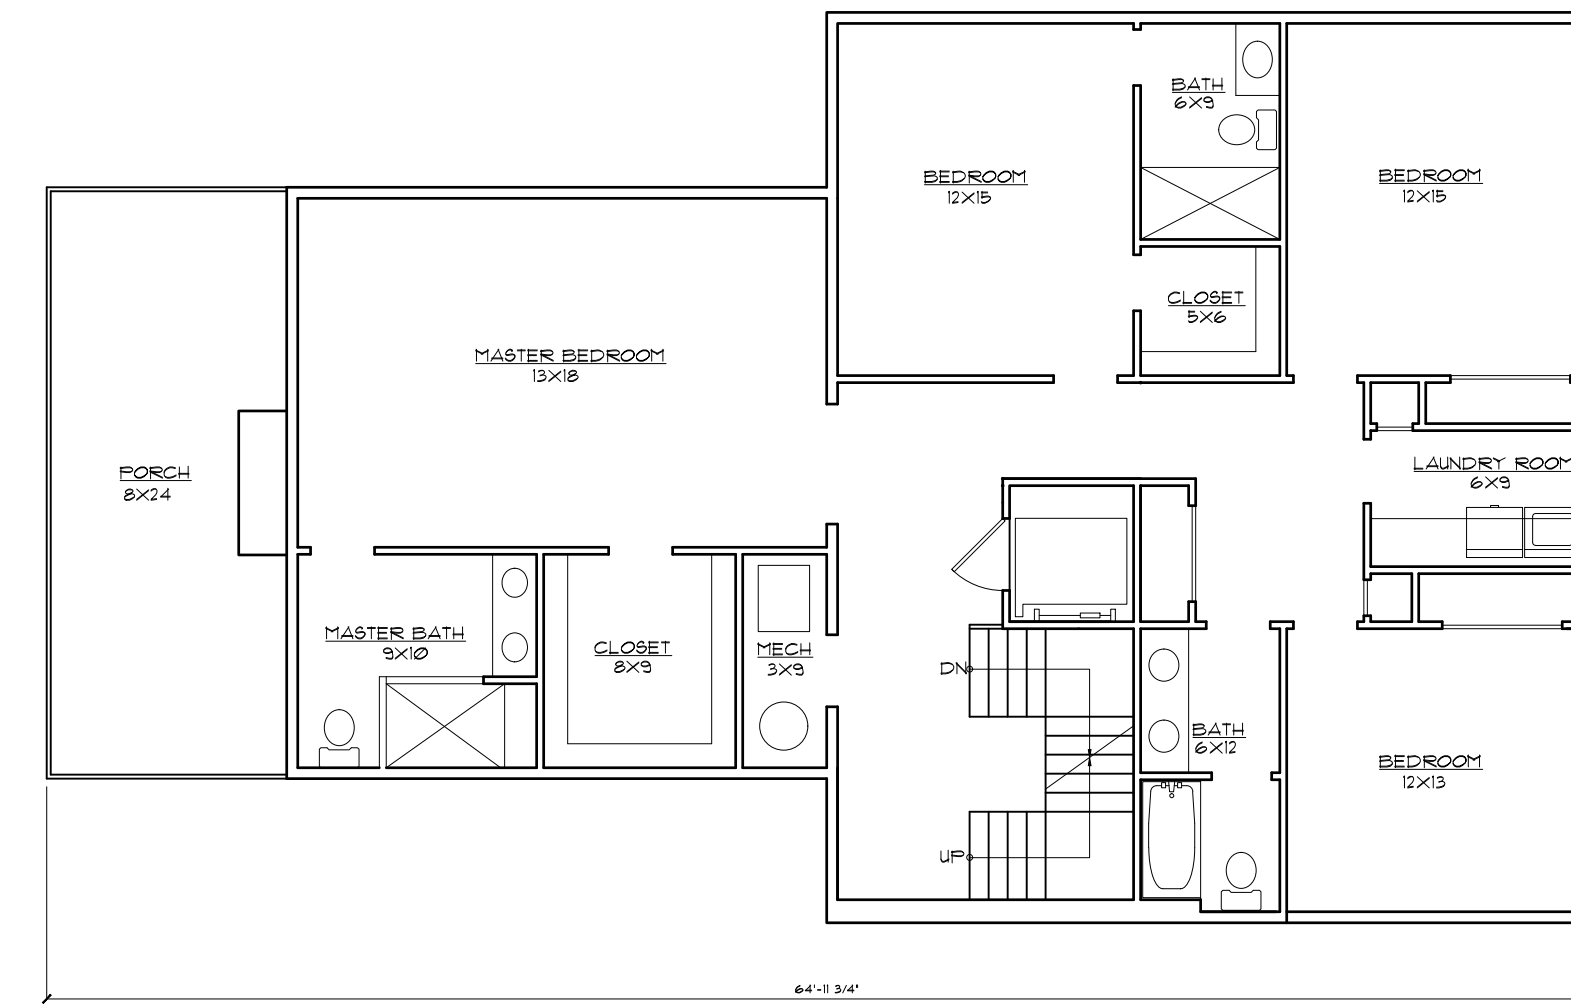

SECOND FLOOR
SCALE: 1/8" = 1'-0"

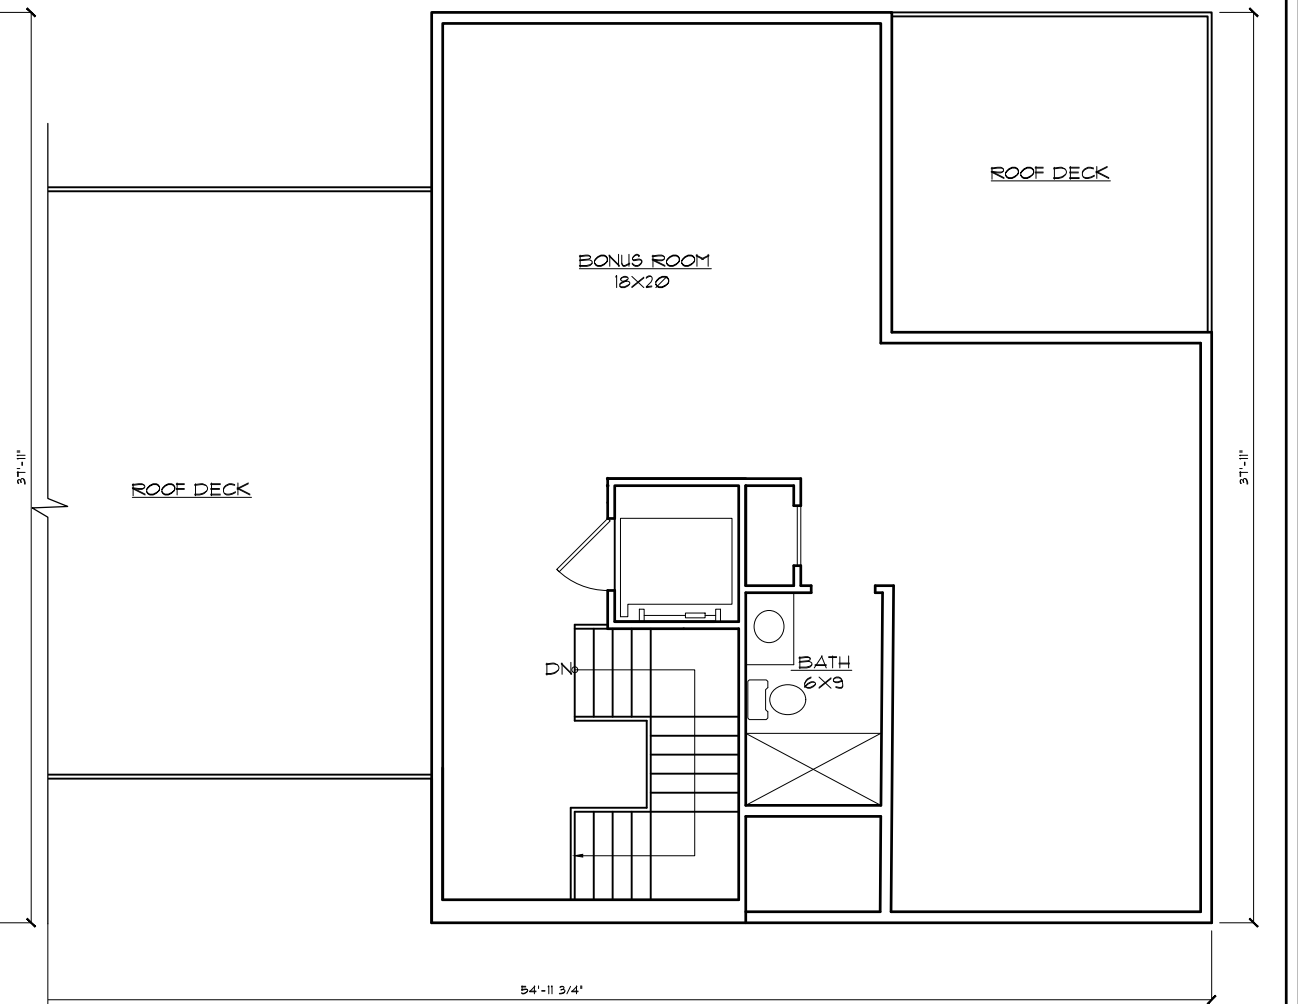

THIRD FLOOR
SCALE: 1/8" = 1'-0"



EAST ELEVATION
SCALE: 1/8" = 1'-0"



NORTH ELEVATION
SCALE: 1/8" = 1'-0"



WEST ELEVATION
SCALE: 1/8" = 1'-0"



SOUTH ELEVATION
SCALE: 1/8" = 1'-0"








ANTHONY M. CONDOURIS
ARCHITECT
20 BINGHAM AVENUE, RUMSON, NJ 07760
PHONE: 732-842-3800 ~ FAX: 732-842-7777 ~ email: info@amcarchitect.com ~ WWW.AMARCHITECT.COM

REVISIONS	DATE

CLIENT: MOUNTAINVIEW VILLAS AT SEA BRIGHT, LLC
ADDRESS: MOUNTAIN VIEW WAY SEA BRIGHT, NEW JERSEY
JOB NUMBER: 20-025
BLOCK: 34
LOT: 3.03, 3.04
DATE: 20.02, 20.03, 20.04

DRAWN BY: TC, NN
SHEET NO. A-5
DATE: 7/29/20

LOT 3.04 2,600 SQUARE FEET

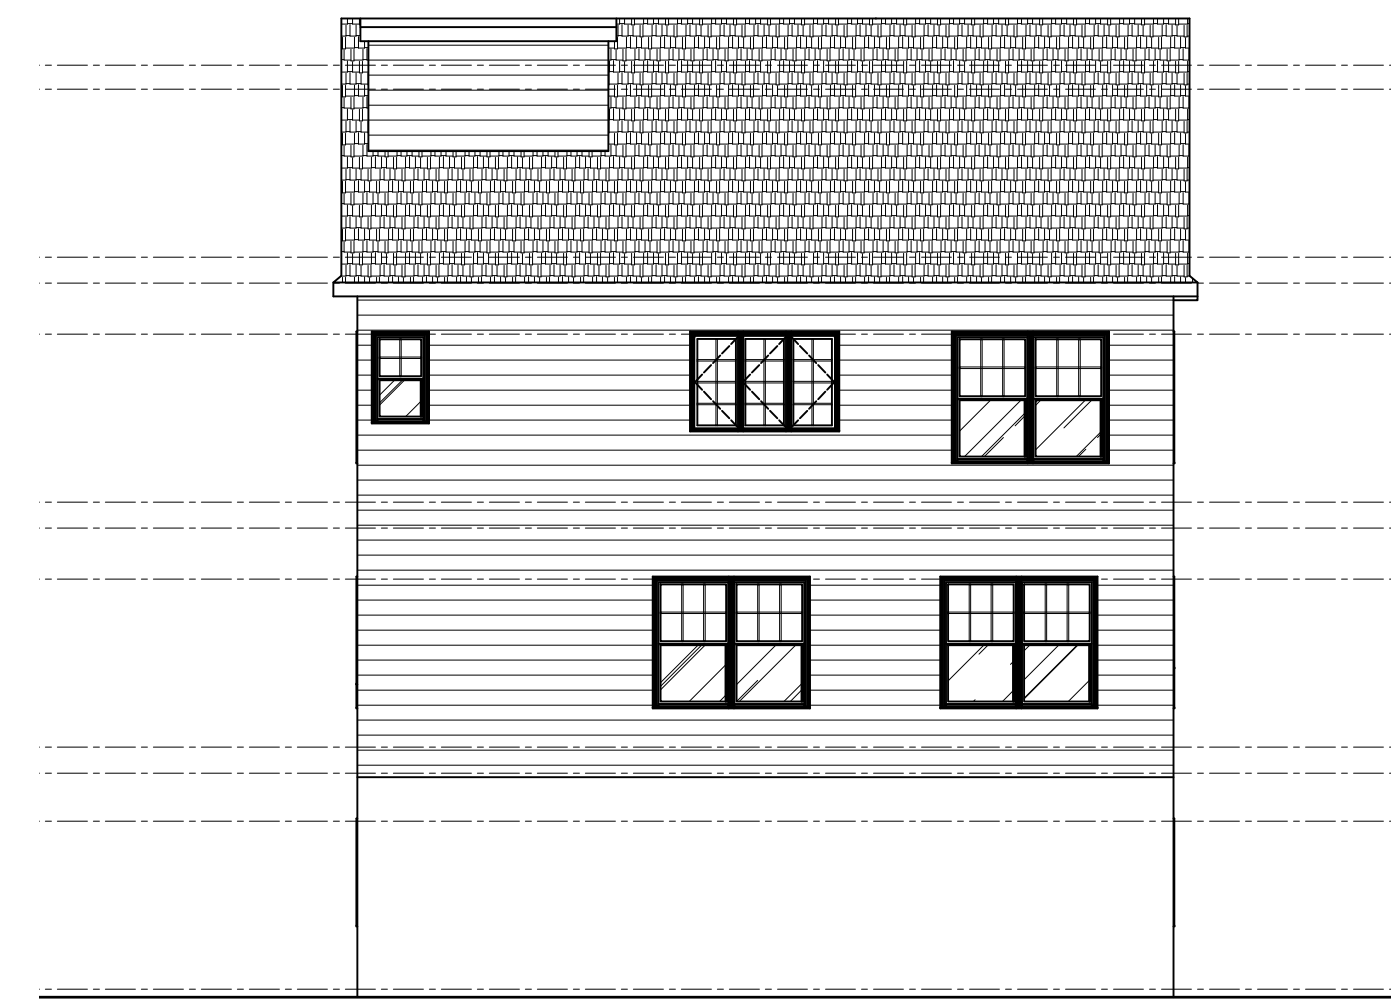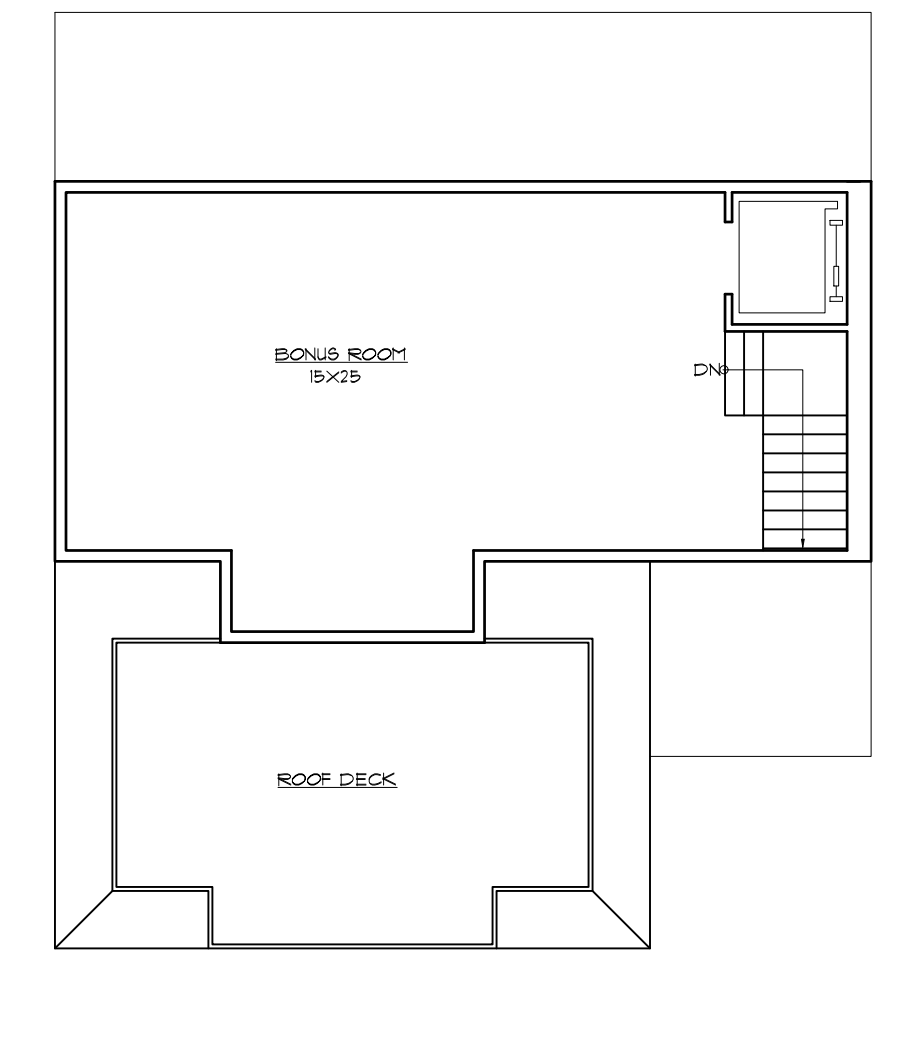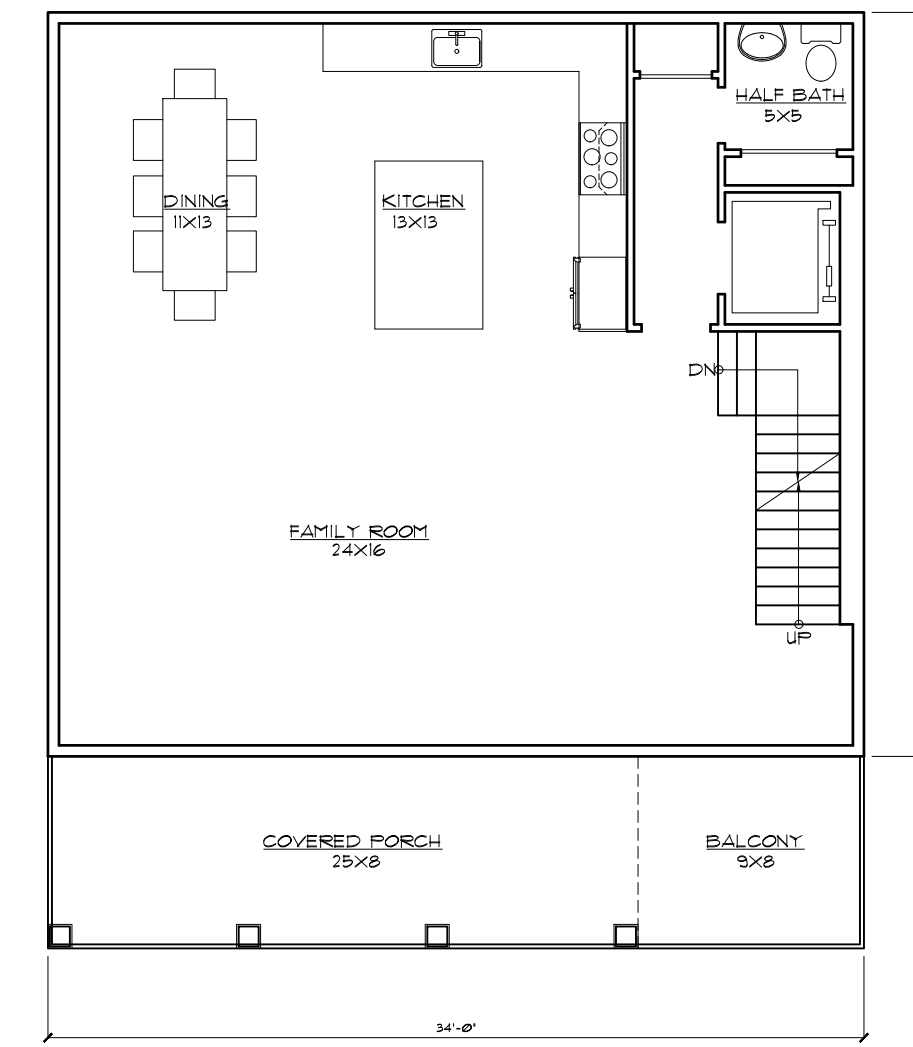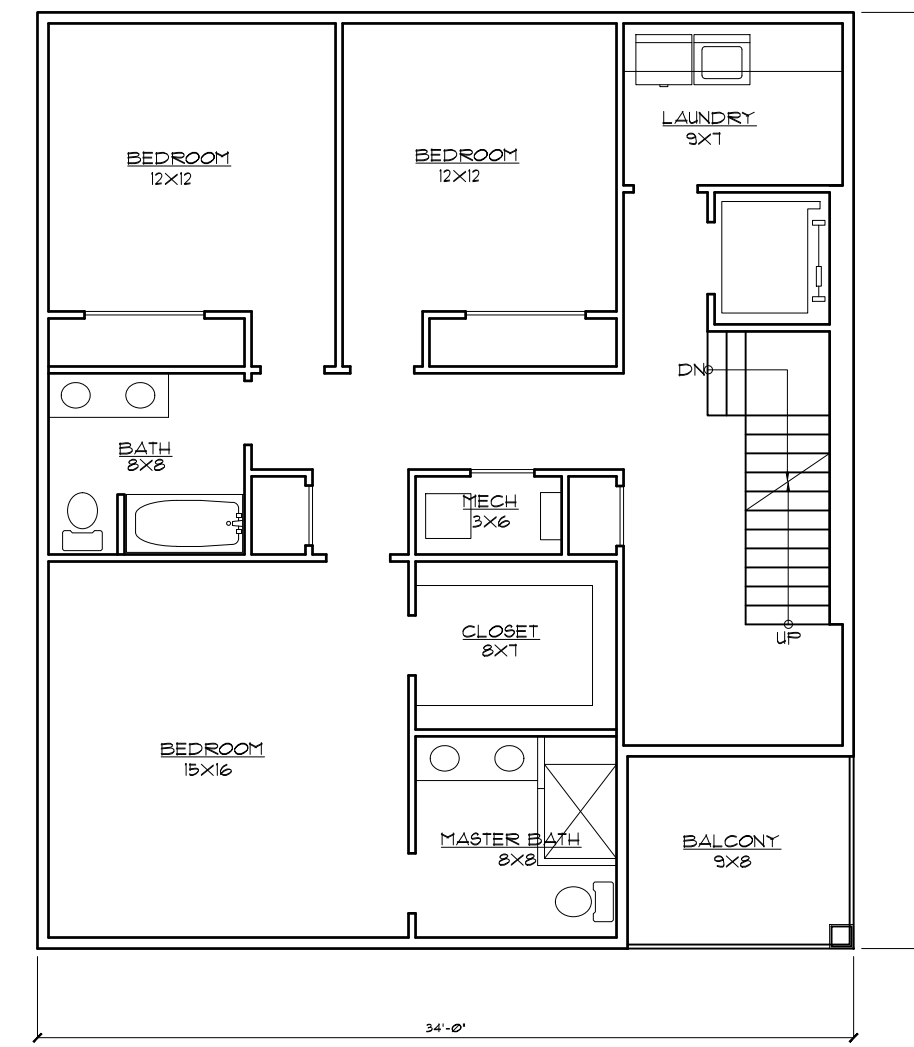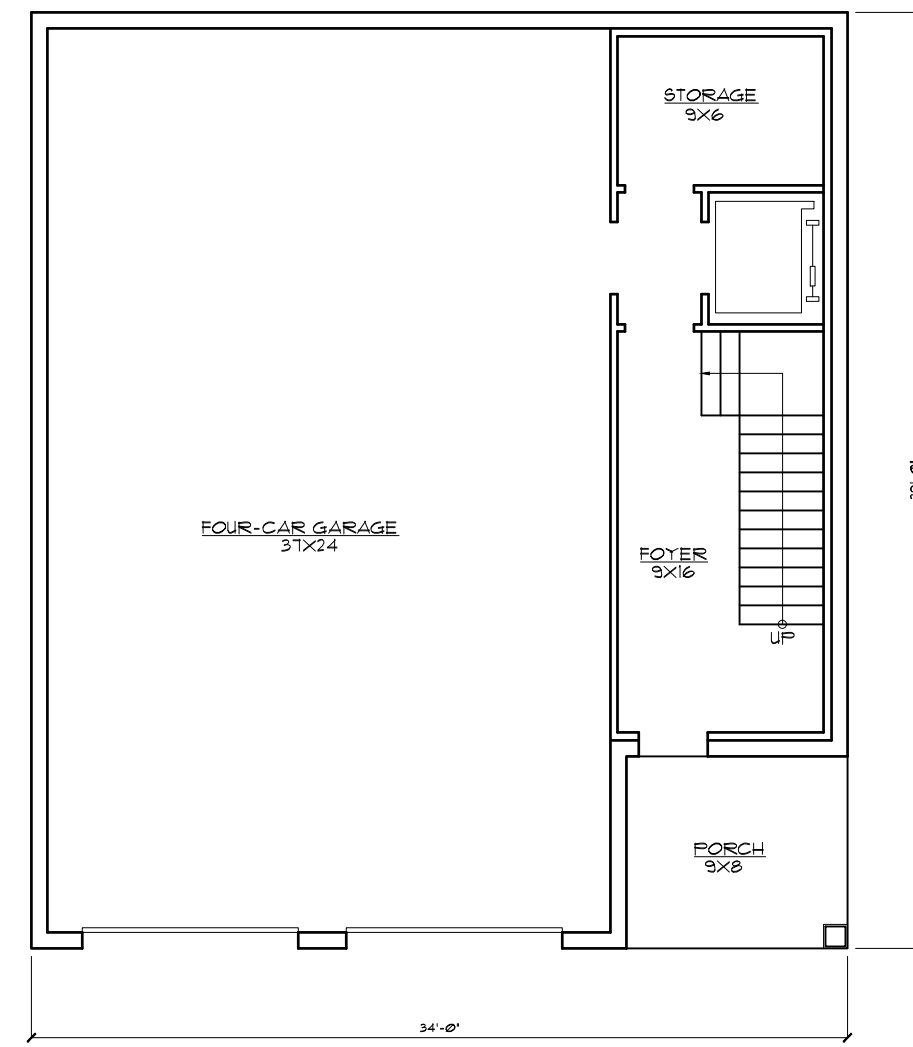

ANTHONY M. CONDOURIS
ARCHITECT
 20 BINGHAM AVENUE, RUMSON, NJ 07760
 PHONE: 732-842-3800 ~ FAX: 732-842-7777 ~ email: info@amcarthitect.com ~ www.amcarthitect.com

REVISIONS	DATE

CLIENT: MOUNTAINVIEW VILLAS AT SEA BRIGHT, LLC
 ADDRESS: MOUNTAIN VIEW WAY, SEA BRIGHT, NEW JERSEY
 JOB NUMBER: 20-025
 BLOCK: 34
 LOT: 3.03, 3.04
 DATE: 2002, 2003, 2004

DRAWN BY: TC, NN
 SHEET NO. **A-6**
 DATE: 7/29/20