



THE ARCHITECT SHALL BE RELEASED FROM ANY AND ALL LIABILITY IN THE COMMENT OF ANY WORK PERFORMED WITHIN THESE DOCUMENTS PRIOR TO OBTAINING ALL REQUIRED PERMITS FROM THE RESPECTIVE JURISDICTIONAL AGENCIES. THE ARCHITECT HAS CONDUCTED VISUAL GENERAL VERIFICATION OF THE EXISTING RECORD DRAWINGS AND THE SITE OF THIS PROJECT AND HAS FOUND THEM TO BE IN SUBSTANTIAL ACCORD WITH THE PROJECT INFORMATION PROVIDED BY THE CLIENT. 


Architect of Record
 Urban Tectonics LLC
 106 Essex Avenue
 Glen Ridge, NJ 07028
 (646) 207-0429
Designer
 Scs Designs LLC
 1430 Glenwood Road
 Brooklyn, New York 11230
Mechanical & Plumbing Engineer
 Justin Hardy, PE
 5014 Kingsbridge Pass
 Powder Springs, GA 30127
 (678) 234-8156
 justinhardy@gmail.com
Electrical Engineer
 Guido Inoa Alvarez, PE
 335 5th St NE, Atlanta, GA
 954-864-2147
Structural Engineer
 Harrison-Hamnett, P.C.
 40 Knowles Street
 Pennington, NJ 08534
 609-818-1888
 jharrison@hhpcse.com

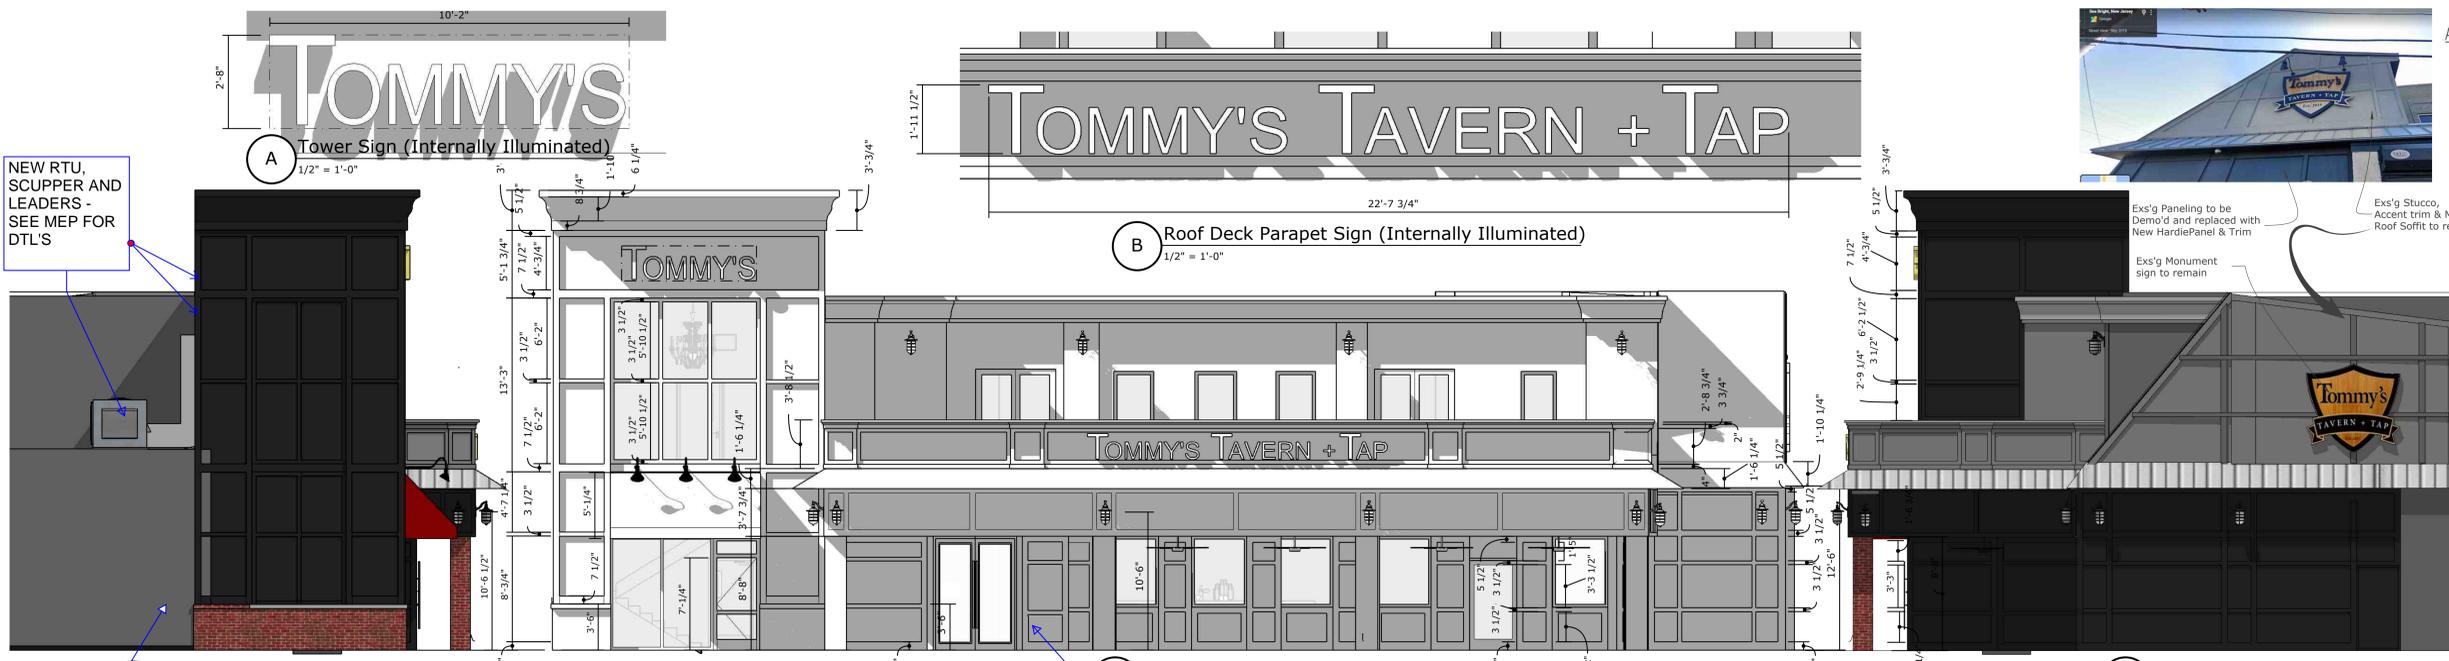


1 South Elevation 3/16" = 1'-0"
2 East Elevation 3/16" = 1'-0"
3 North Elevation 3/16" = 1'-0"

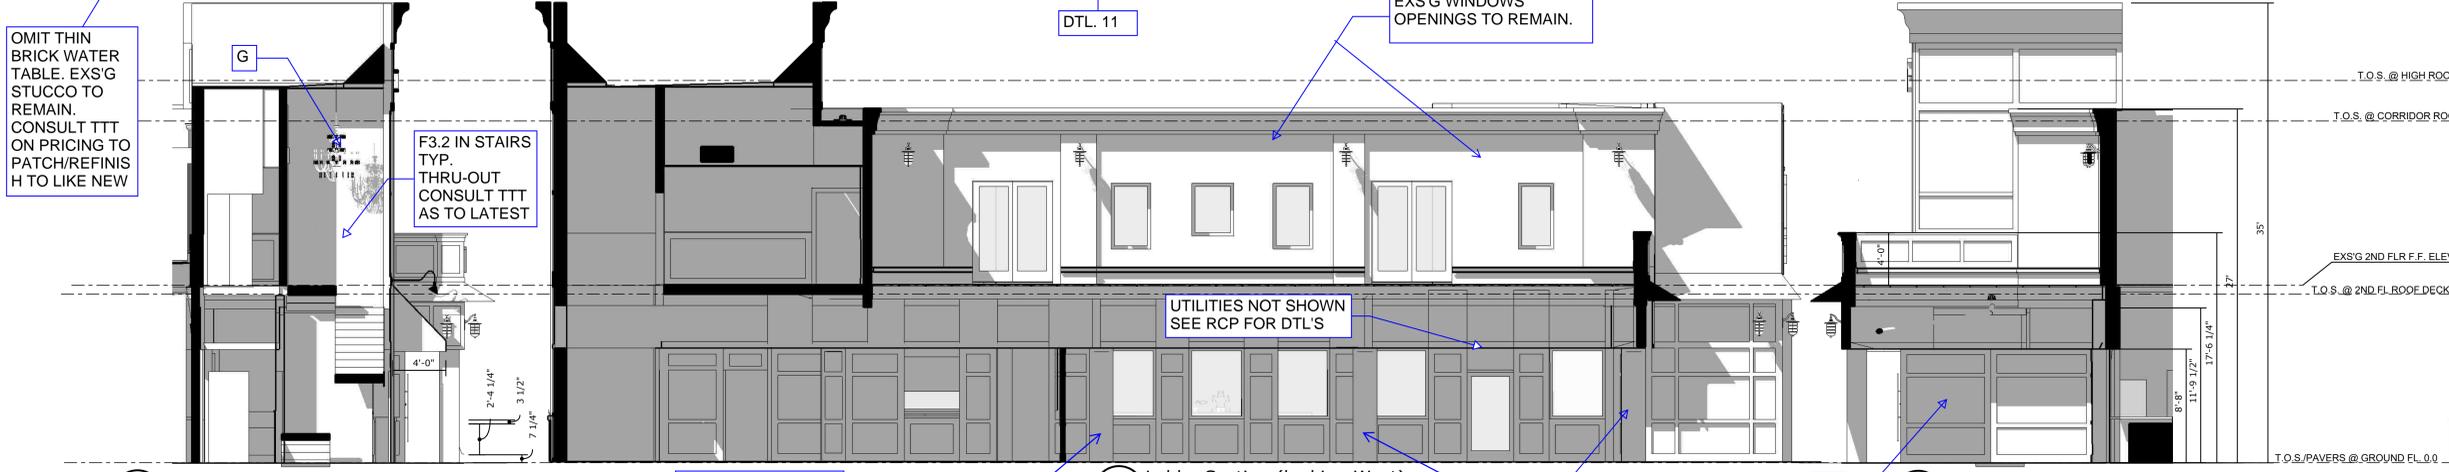


4 Lobby Section (looking North) 3/16" = 1'-0"
5 Lobby Section (looking West) 3/16" = 1'-0"
6 Lobby Section (Looking South) 3/16" = 1'-0"

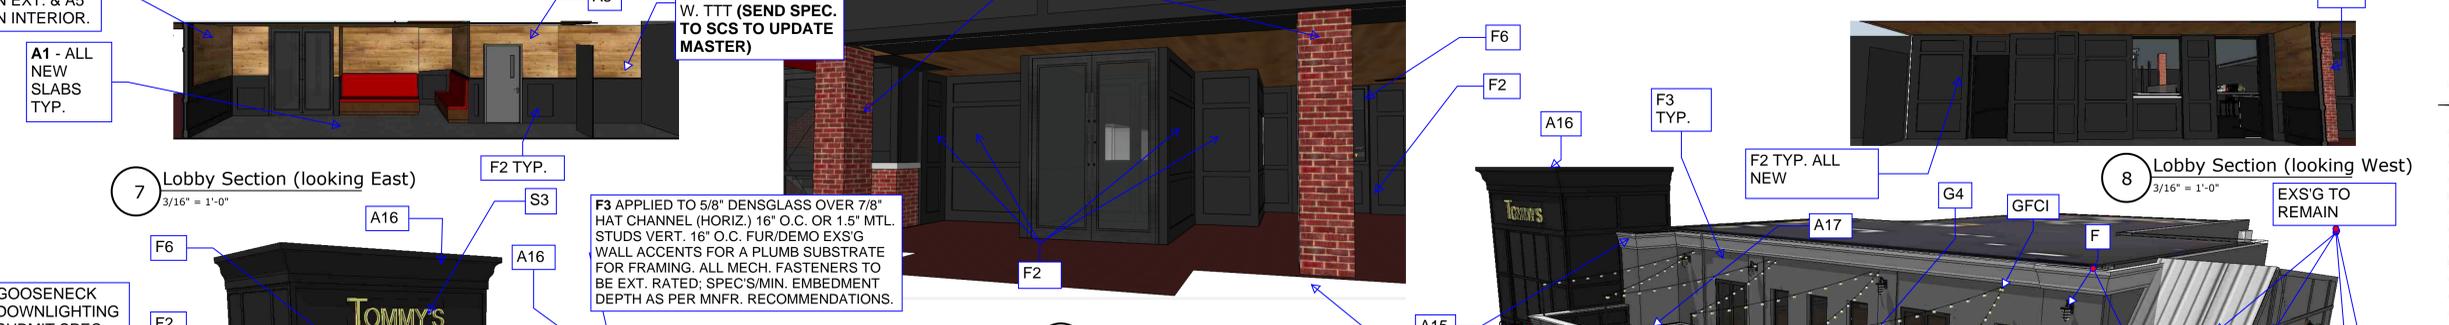

7 Lobby Section (looking East) 3/16" = 1'-0"
8 Lobby Section (looking West) 3/16" = 1'-0"

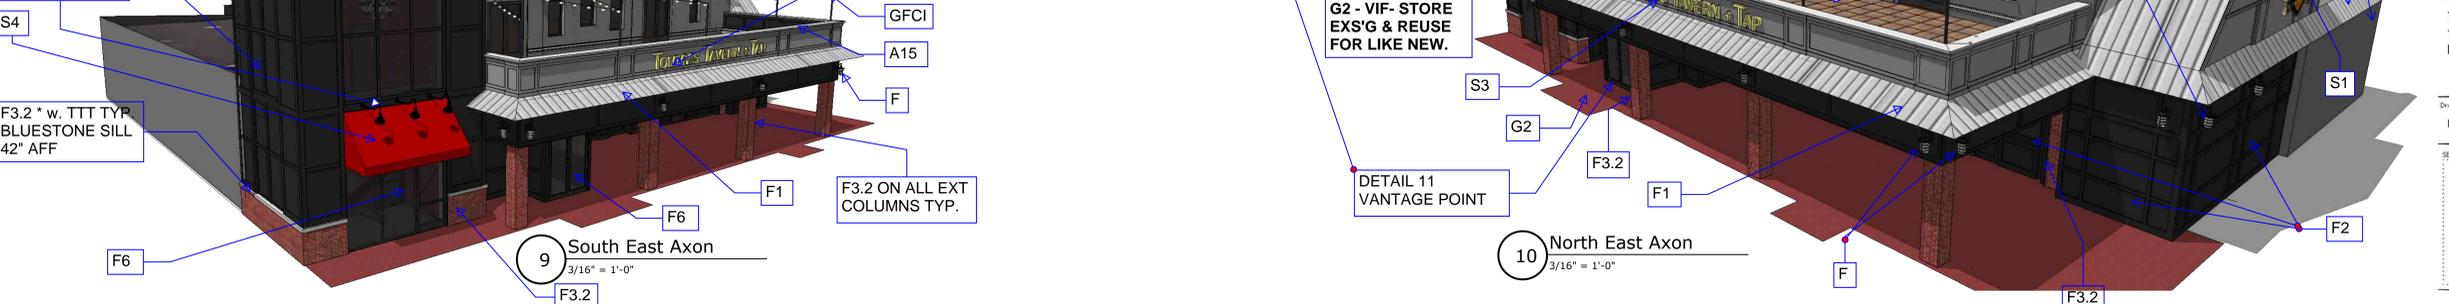

9 South East Axon 3/16" = 1'-0"
10 North East Axon 3/16" = 1'-0"

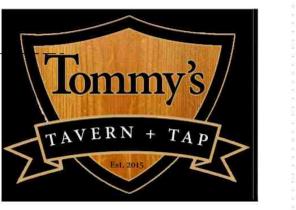

Issued:	07.24.21
REVISED PER TTT	12.01.21
REVISED PER TTT	02.09.22
REVISED PER TTT	02.23.22
REVISED PER TTT	03.17.22

PROJECT
 TOMMY'S TAVERN + TAP
 1030 Ocean Ave. Sea Bright, N.J. 07760
 Block 17, Lots 4 & 5

Drawing Title: EXTERIOR ELEVATIONS/ SECTIONS

SEAL & SIGNATURE	DATE
PROJECT NO.	DATE
DRAWING BY	CHECKED BY
SCALE	DWG No.

A-6