

Middleton Surf House #2
22 Surf St
Sea Bright, NJ
Lot 14, Block 11
Monmouth County

SPECIFICATIONS

ABBREVIATIONS		SYMBOLS
		          

CODE REVIEW


CODE REVIEW			
LOADING	Location	Date of Inspection	Comments
200 MPN, ANCHOR, RAFTERS, ENERGY, COLD	Location	12/2020	
BY SPONGE ROCKS, THE ARCHITECT HAS CONFIRMED THAT THE CONSTRUCTION CODE OR NO SPONGE ROCKS SHALL NOT BE USED FOR CONCRETE DREDGING CONCRETE CODE OR NO SPONGE ROCKS.	Location	12/2020	
HEART-LINED ELEMENTS OF APPLICABLE CODE REQUIREMENTS	Location	12/2020	

- NO SPONGE ROCKS OR SPONGE ROCKS OR FRACER PLATE OR A
- NO SPONGE ROCKS, NO SPONGE ROCKS OR FRACER PLATE OR A
- NO SPONGE ROCKS, NO SPONGE ROCKS OR FRACER PLATE OR A
- SPONGE ROCKS, NO SPONGE ROCKS OR FRACER PLATE OR A
- NO SPONGE ROCKS, NO SPONGE ROCKS OR FRACER PLATE OR A
- NO SPONGE ROCKS, NO SPONGE ROCKS OR FRACER PLATE OR A
200 MPN, ANCHOR, RAFTERS, ENERGY, COLD
 BY SPONGE ROCKS, THE ARCHITECT HAS CONFIRMED THAT THE CONSTRUCTION CODE OR NO SPONGE ROCKS SHALL NOT BE USED FOR CONCRETE DREDGING CONCRETE CODE OR NO SPONGE ROCKS.

CV

Brian Manthey	DRAWN BY: Brian Manthey	DATE: 12/10/2021
Architect	SCALE: AS NOTED	COVER SHEET
180 South Broad Street, Suite 1100, Philadelphia, PA 19102	TYPE:	
Middleton Surf House #2		
22 Surf St		
Sea Bright, NJ		
Lot 14 Block 11		
Monmouth County		
Globe Engineering Services, Inc.		

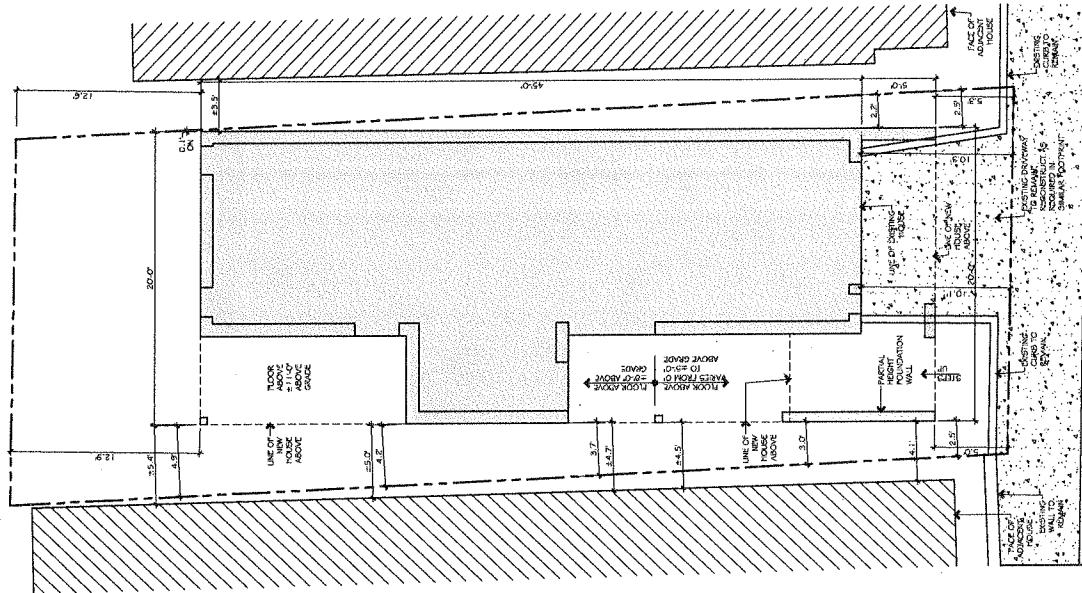

MINIMUM YARD DIMENSIONS									
ZONING	USE	MINIMUM LOT SIZE	FRONT SETBACK	REAR SETBACK	MAXIMUM BUILDING COVERAGE	MAXIMUM HEIGHT	MINIMUM GFA TOTAL	MAXIMUM GFA TOTAL	NOTES
REQUIRED	SINGLE FAMILY RESIDENTIAL	1800sf	5'-12"	36' GFC	15%	20% - 30%	50%	70%	800sf
BESTING		1800sf	10'-2"	0'-1", 4'-7%	12'-6"	12'-6" - 15'-0"	40% - 50%	1170sf	
PROPOSED		1800sf	5'-12"	0'-1", 3'-11"	3'-10"	12'-0" - 40'00" (maximum)	40% - 50%	2000sf	3119sf
PROPOSED	LOANED IN RECOMMENDATION	YES	NO	NO	NO	NO	YES	NO	NO
VARIGANCE	VARIGANCE SIGNATURE	NO	NO	NO	NO	NO	NO	NO	NO

11

1/4" = 1'-0"

DATE: 12/10/2021
DRAWN BY: Brian Hartley
ARCHITECT: Brian Hartley
TITLE: PRELIMINARY SITE PLAN & ZONING
Middletown Surf House #2
Surf Street, Middletown, RI
Lot 14, Block 11
Newport County

1/4" = 1'-0"
SCALE: 1/4" = 1'-0"
SITE PLAN


A101

DATE 12.10.2020
SCALE 1/4 = 1'-0"
DRAWN BY BHM
TITLE PRELIMINARY PLANS




Brian M. Hanley
Architect
1010 Broad Street, Suite 1100
Philadelphia, PA 19107
(215) 546-1173
Fax: (215) 546-2226
E-mail: gsmhdesigns.com


Ground Floor Plan
10'-0" x 30'-0"

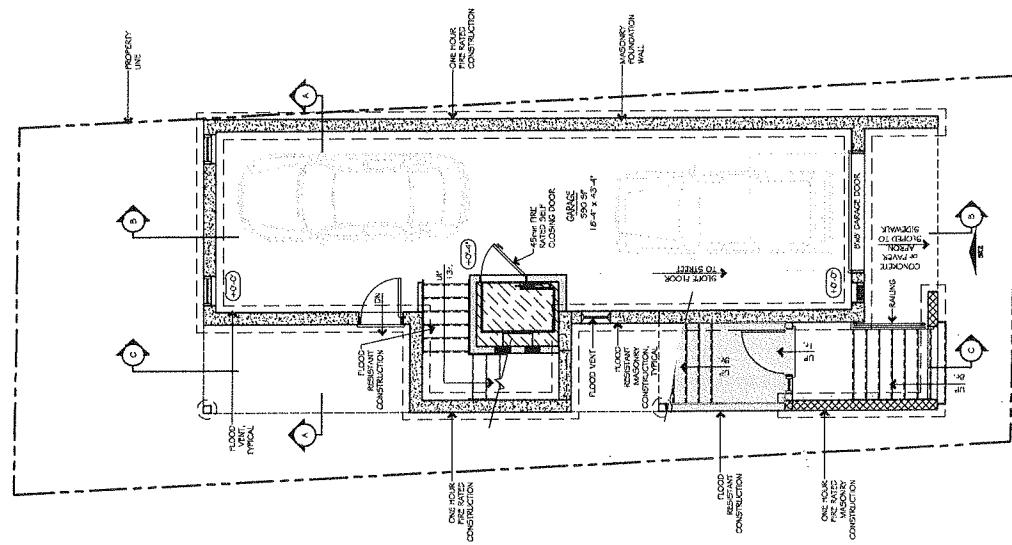


1st FLOOR PLAN
10'-0" x 30'-0"

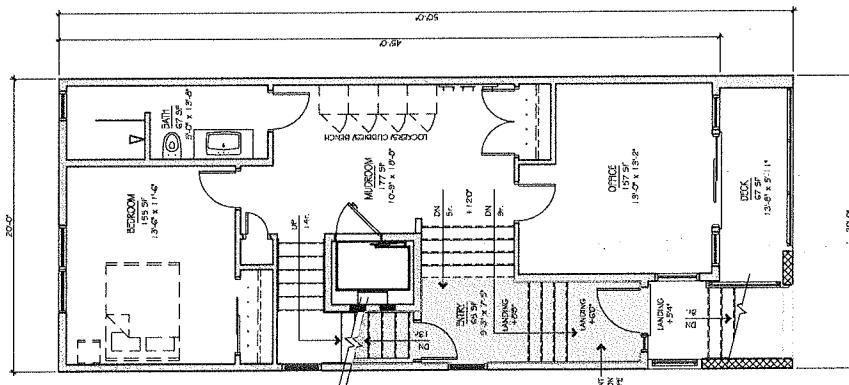


2nd FLOOR PLAN
10'-0" x 30'-0"

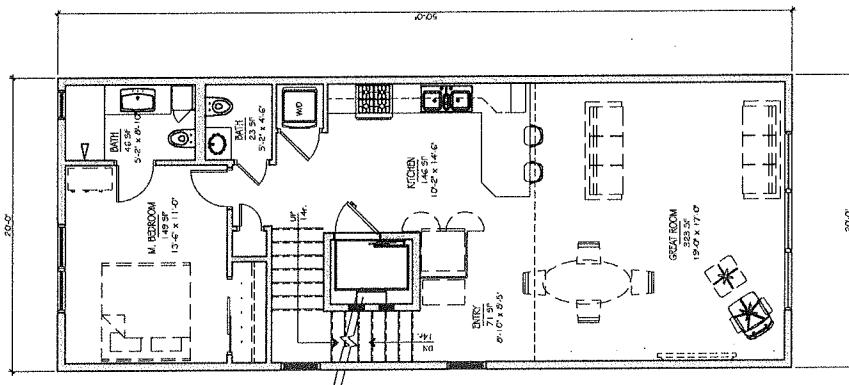


3rd FLOOR PLAN
10'-0" x 30'-0"

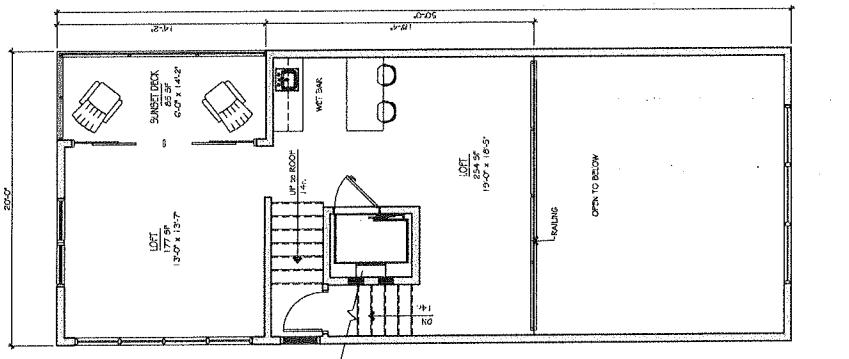

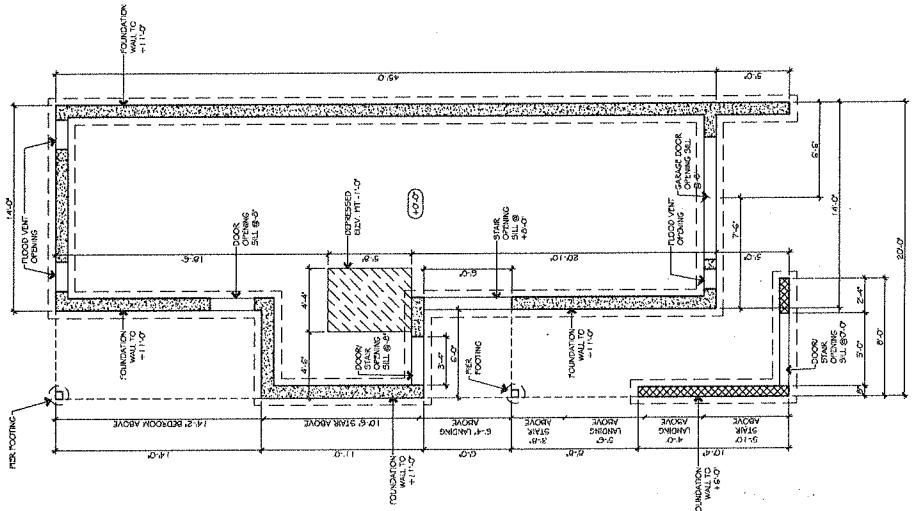


FOUNDATION PLAN
1/4" = 1'-0"

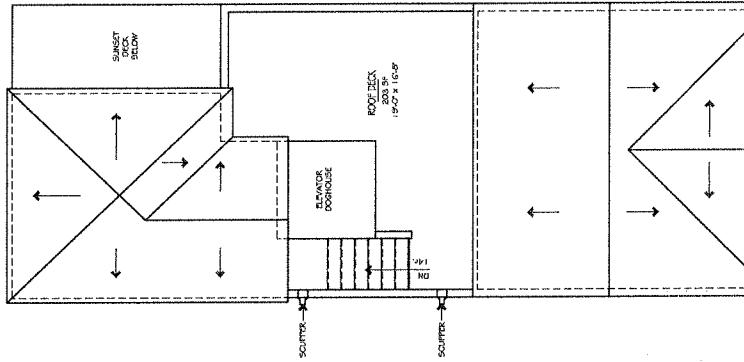

ROOF PLAN
1/4" = 1'-0"

DATE 12.10.2021
SCALE 1/4" = 1'-0"
DRAWN BY BSM
PRELIMINARY FOUNDATION PLAN + ROOF PLAN
TITLE Middle Surfaces #2
22 Surf St
Sea Bright, NJ
Lot 14 Block 11
Monmouth County
2100 New York Avenue, Suite 100, Holmdel, NJ 07733
Phone: (732) 449-5500
Email: gsm@gbmarchitects.com

A102

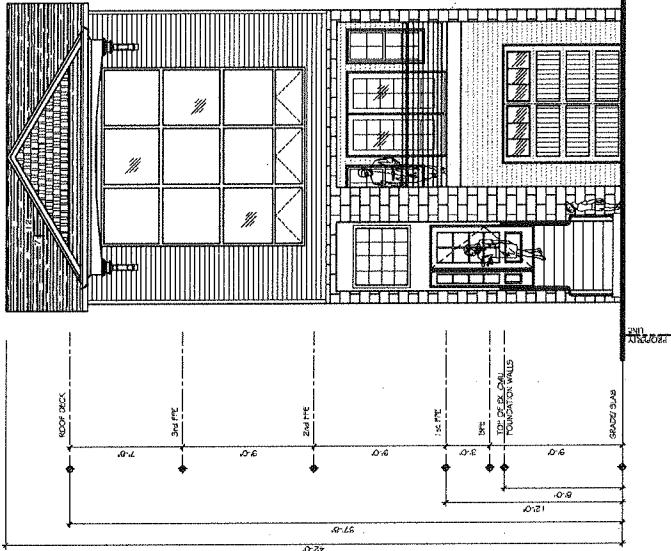



DATE 12.10.2021 DRAWN BY BSM
SCALE 1/4 = 1'-0" EXTERIOR
ELEVATIONS
EXTERIOR ELEVATIONS
& BUILDING SECTIONS

ARCHITECT
Brian M. Manthey
RIBA, LEED AP, NCARB, NCEES, NSPE, SPC
State of New Jersey
Architectural Registration No. 1075
Registration No. 1075
Phone: 973-626-2424

TITLE
Midfield Surf House #2
22 Surf St.
Sea Bright, NJ
Lot 14, Block 11
Monmouth County


A201

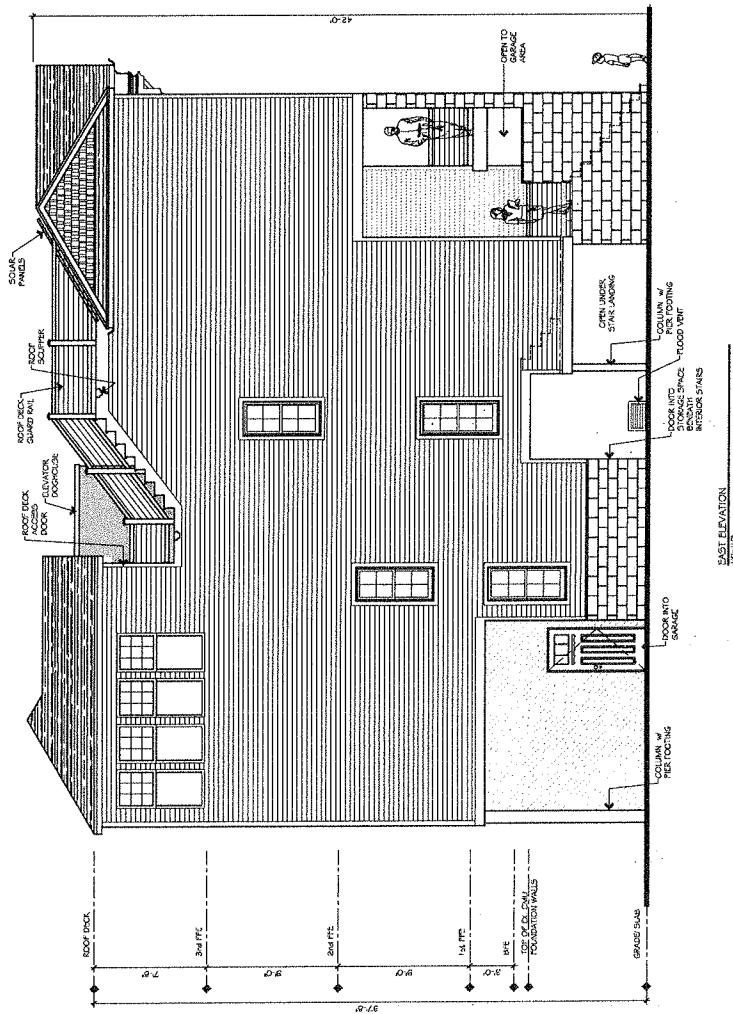


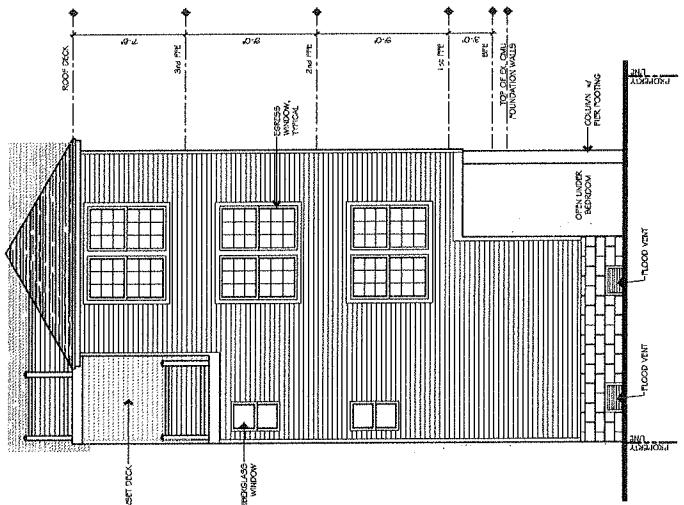


DATE: 12.10.2021
SCALE: 1/4" = 1'-0"
DRAWN BY: Brian Anthony
TITLE: EXTERIOR ELEVATIONS
\$ BUILDING SECTIONS
Middleton Soft House #2
22 Sycamore St.
South Orange, NJ
Lot 14 Block H
Monmouth County
Architect:

A202

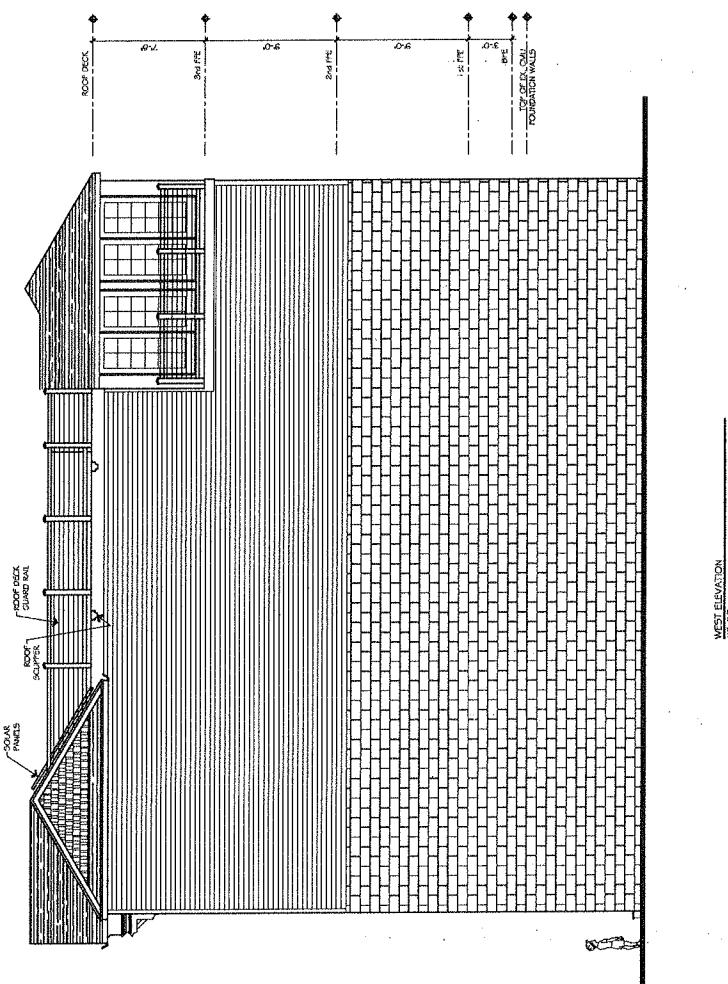


WEST ELEVATION
1/4" = 1'-0"

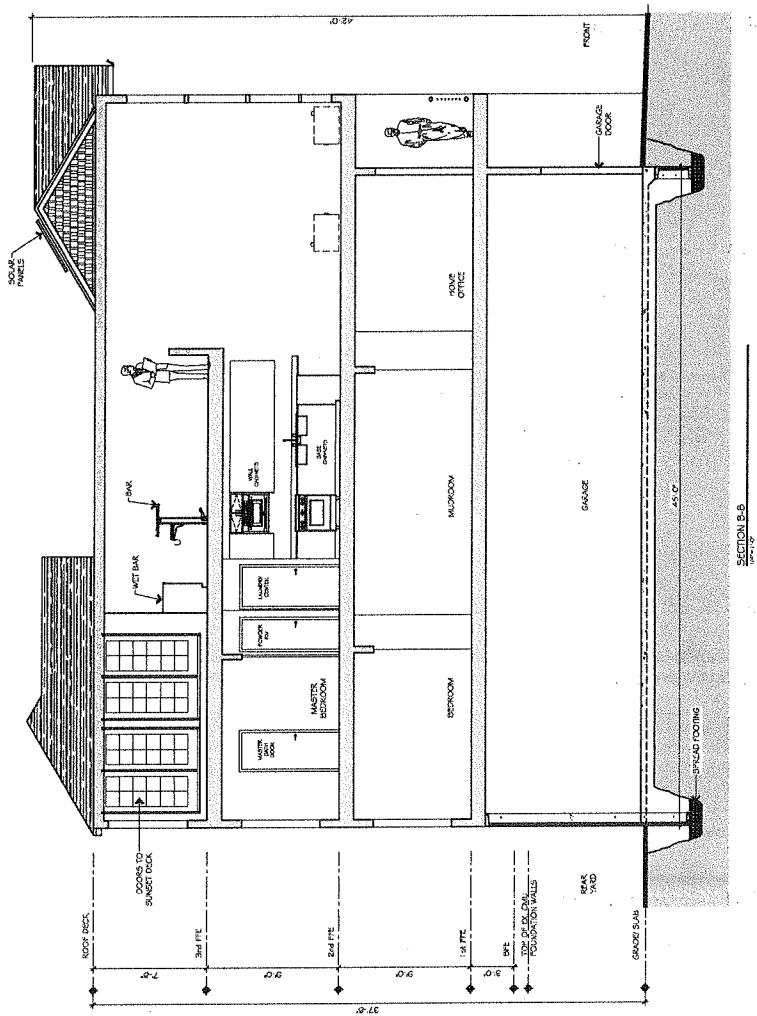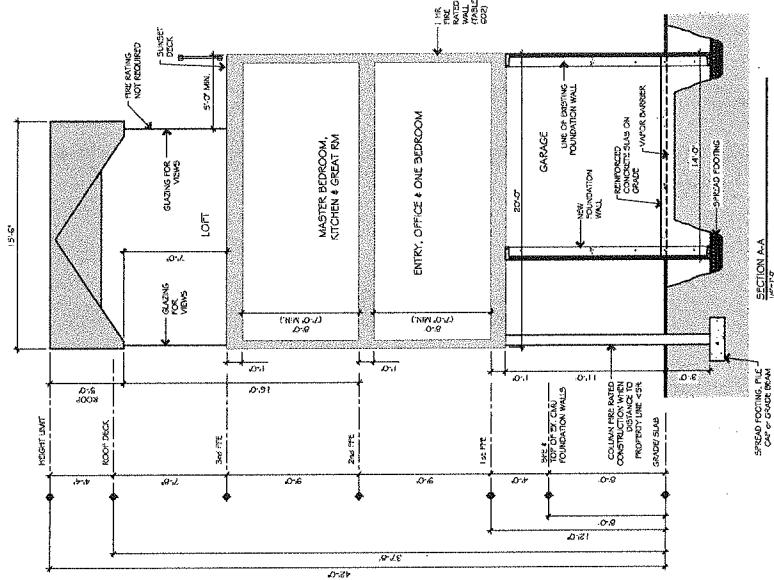

DATE 12.10.2021
DRAWN BY Brian M. Hanthey
SCALE 1/4 = 1'-0"
TITLE Building Sections
PROJECT Middleton Sun House #2
22 Sun St., NJ
Lot 14, Blk 11
Monmouth County

A301

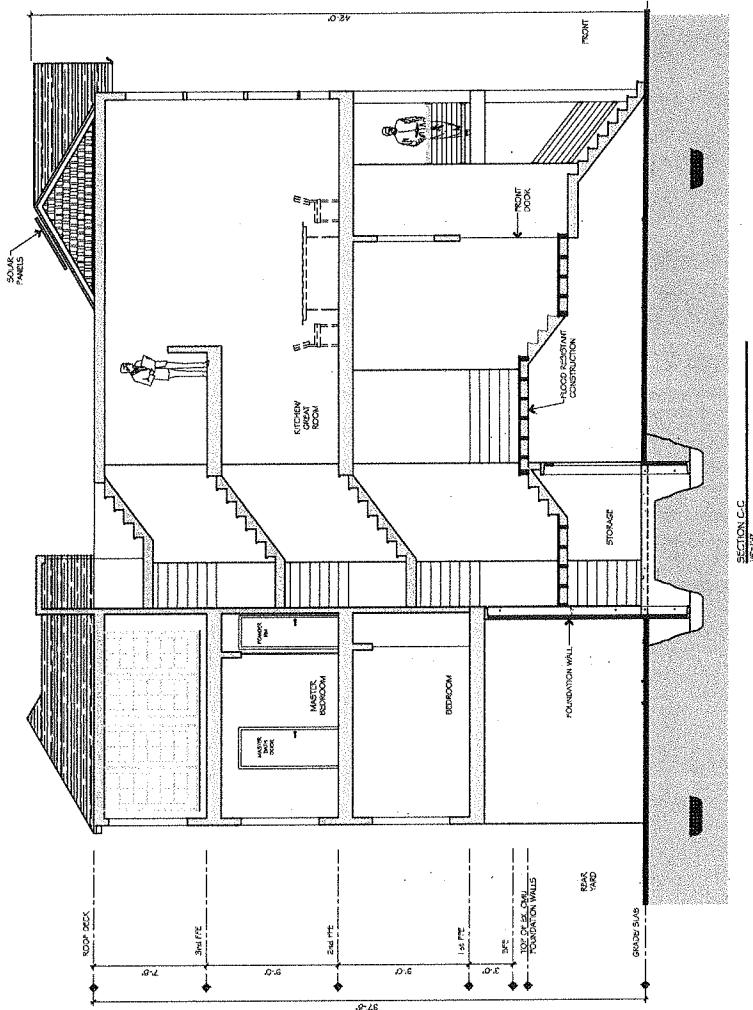

Brian H. Lanthey	DATE 12.10.2021
ARCHITECT	SCALE 1/4 = 1'-0"
100% Detailed Architectural Drawings	DRAWN BY Brian H. Lanthey
Structural Engineering Services	TYPE Residential
Landscaping Services	DISCLAIMER No portion of this drawing may be reproduced without written consent of the architect.
Interior Design Services	PRINTED BY Brian H. Lanthey
www.brianlanthey.com	EMAIL brian@brianlanthey.com
Middletown Sun House #2 22 Sun St. Lot 14, Block 11 Monmouth County	

A302