


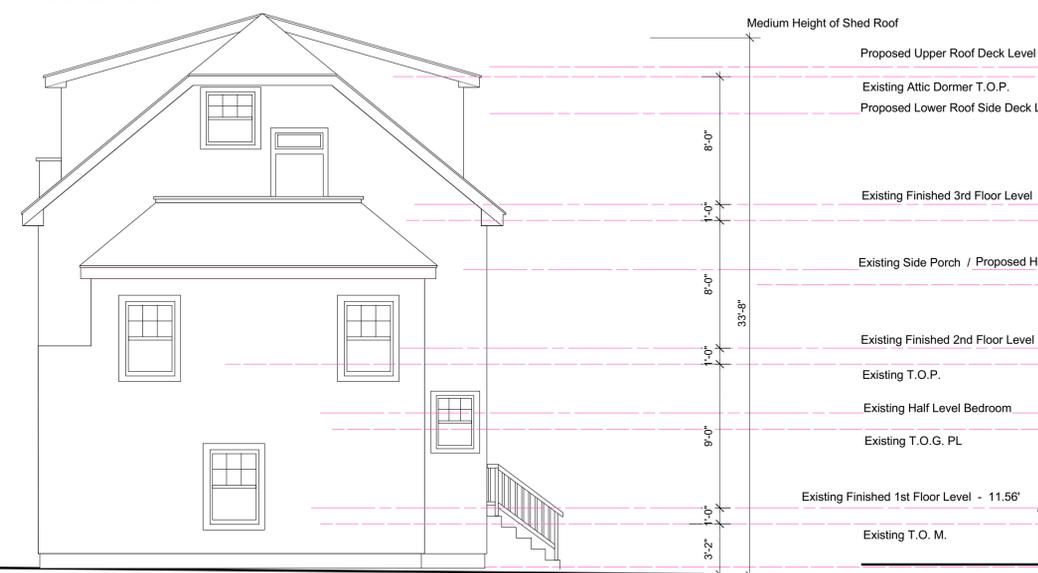


**Existing EAST ELEVATION**  
SCALE: 3/16" = 1' - 0"



**PROPOSED EAST ELEVATION**  
SCALE: 3/16" = 1' - 0"



**Existing SOUTH ELEVATION**  
SCALE: 3/16" = 1' - 0"

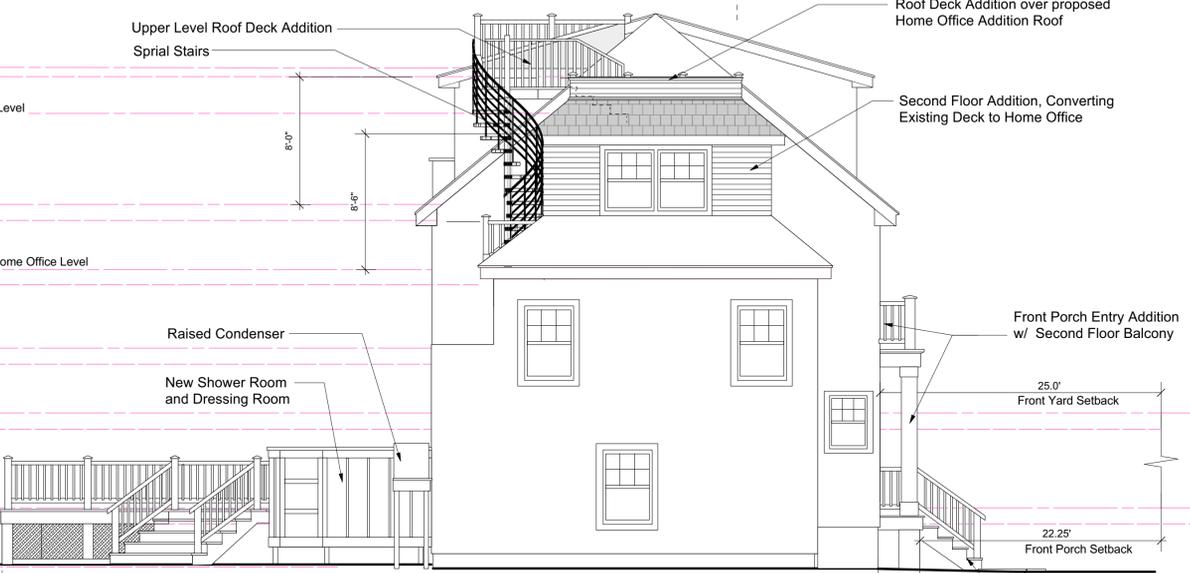

**PROPOSED SOUTH ELEVATION**  
SCALE: 3/16" = 1' - 0"



**Existing WEST ELEVATION**  
SCALE: 3/16" = 1' - 0"



**PROPOSED WEST ELEVATION**  
SCALE: 3/16" = 1' - 0"

REVISED: 33 inch Front Porch Depth in lieu of 5 feet

Addition and Alteration to Existing Residence  
Lot: 12 Block: 2  
**Dan and Jill Singer**  
11 Garden Way  
Se Bright, New Jersey

Existing & Proposed Elevations

**MARK R. FITZSIMMONS, A.I.A. ARCHITECT**  
234 River Road  
Red Bank, New Jersey 07701  
Tel: 732 747 6481  
New Jersey License No. 09621

Issue No.	Issue Date	Issue Note
B	12/13/2021	Zoning Application
D	3/11/2022	Revised Zoning Application

Revision No.	Revision Date	Revision Note
1		

Drawn by:	MRF	DATE:	3/11/2022
Checked by:	MRF	Scale:	AS NOTED

**Z-2**