

**RESOLUTION No. 176-2019**  
**Place-to-Place/Extension of Premises Transfer**  
**Liquor License #1343-33-012-008**  
**Woody's Ocean Grille, LLC**

Councilmember Leckstein introduced and offered the following resolution for its adoption; seconded by Councilmember Keeler:

**WHEREAS**, an application has been filed for a Place-to-Place Transfer (Expansion of Premises) of Plenary Retail Consumption License Number 1343-33-012-008, issued to Woody's Ocean Grille, LLC, 1 East Church Street, for purposes of expanding the premises under license wherein the sale, service, and storage of alcoholic beverages are authorized; and

**WHEREAS**, the submitted application form is complete in all respects, all appropriate State and Borough transfer fees have been paid, and the license has been properly renewed for the current license term;

**NOW, THEREFORE, BE IT RESOLVED** that the Mayor and Borough Council of the Borough of Sea Bright, County of Monmouth, State of New Jersey does hereby approve, effective December 3, 2019, the expansion of the aforesaid Plenary Retail Consumption licensed premises located at 1 East Church Street, Sea Bright, New Jersey, to place under license the area delineated in the application form and the sketch of the licensed premises attached thereto.

**BE IT RESOLVED** that a certified copy of this resolution shall be forwarded to the following:


1. Chief of Police
2. State of New Jersey, Division of ABC
3. Chris Wood

Roll Call:	Birdsall,	Keeler,	Kelly,	Leckstein,	Rooney,	Schwartz
	Yes	Yes	Absent	Yes	Yes	Yes


December 3, 2019

**CERTIFICATION**

I, Christine Pfeiffer, Borough Clerk do hereby certify that the foregoing is a resolution adopted by the Borough Council of the Borough of Sea Bright, County of Monmouth, State of New Jersey, at a Council Meeting held on December 3, 2019.

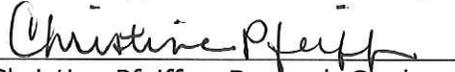  
Christine Pfeiffer, Borough Clerk

50' Prop

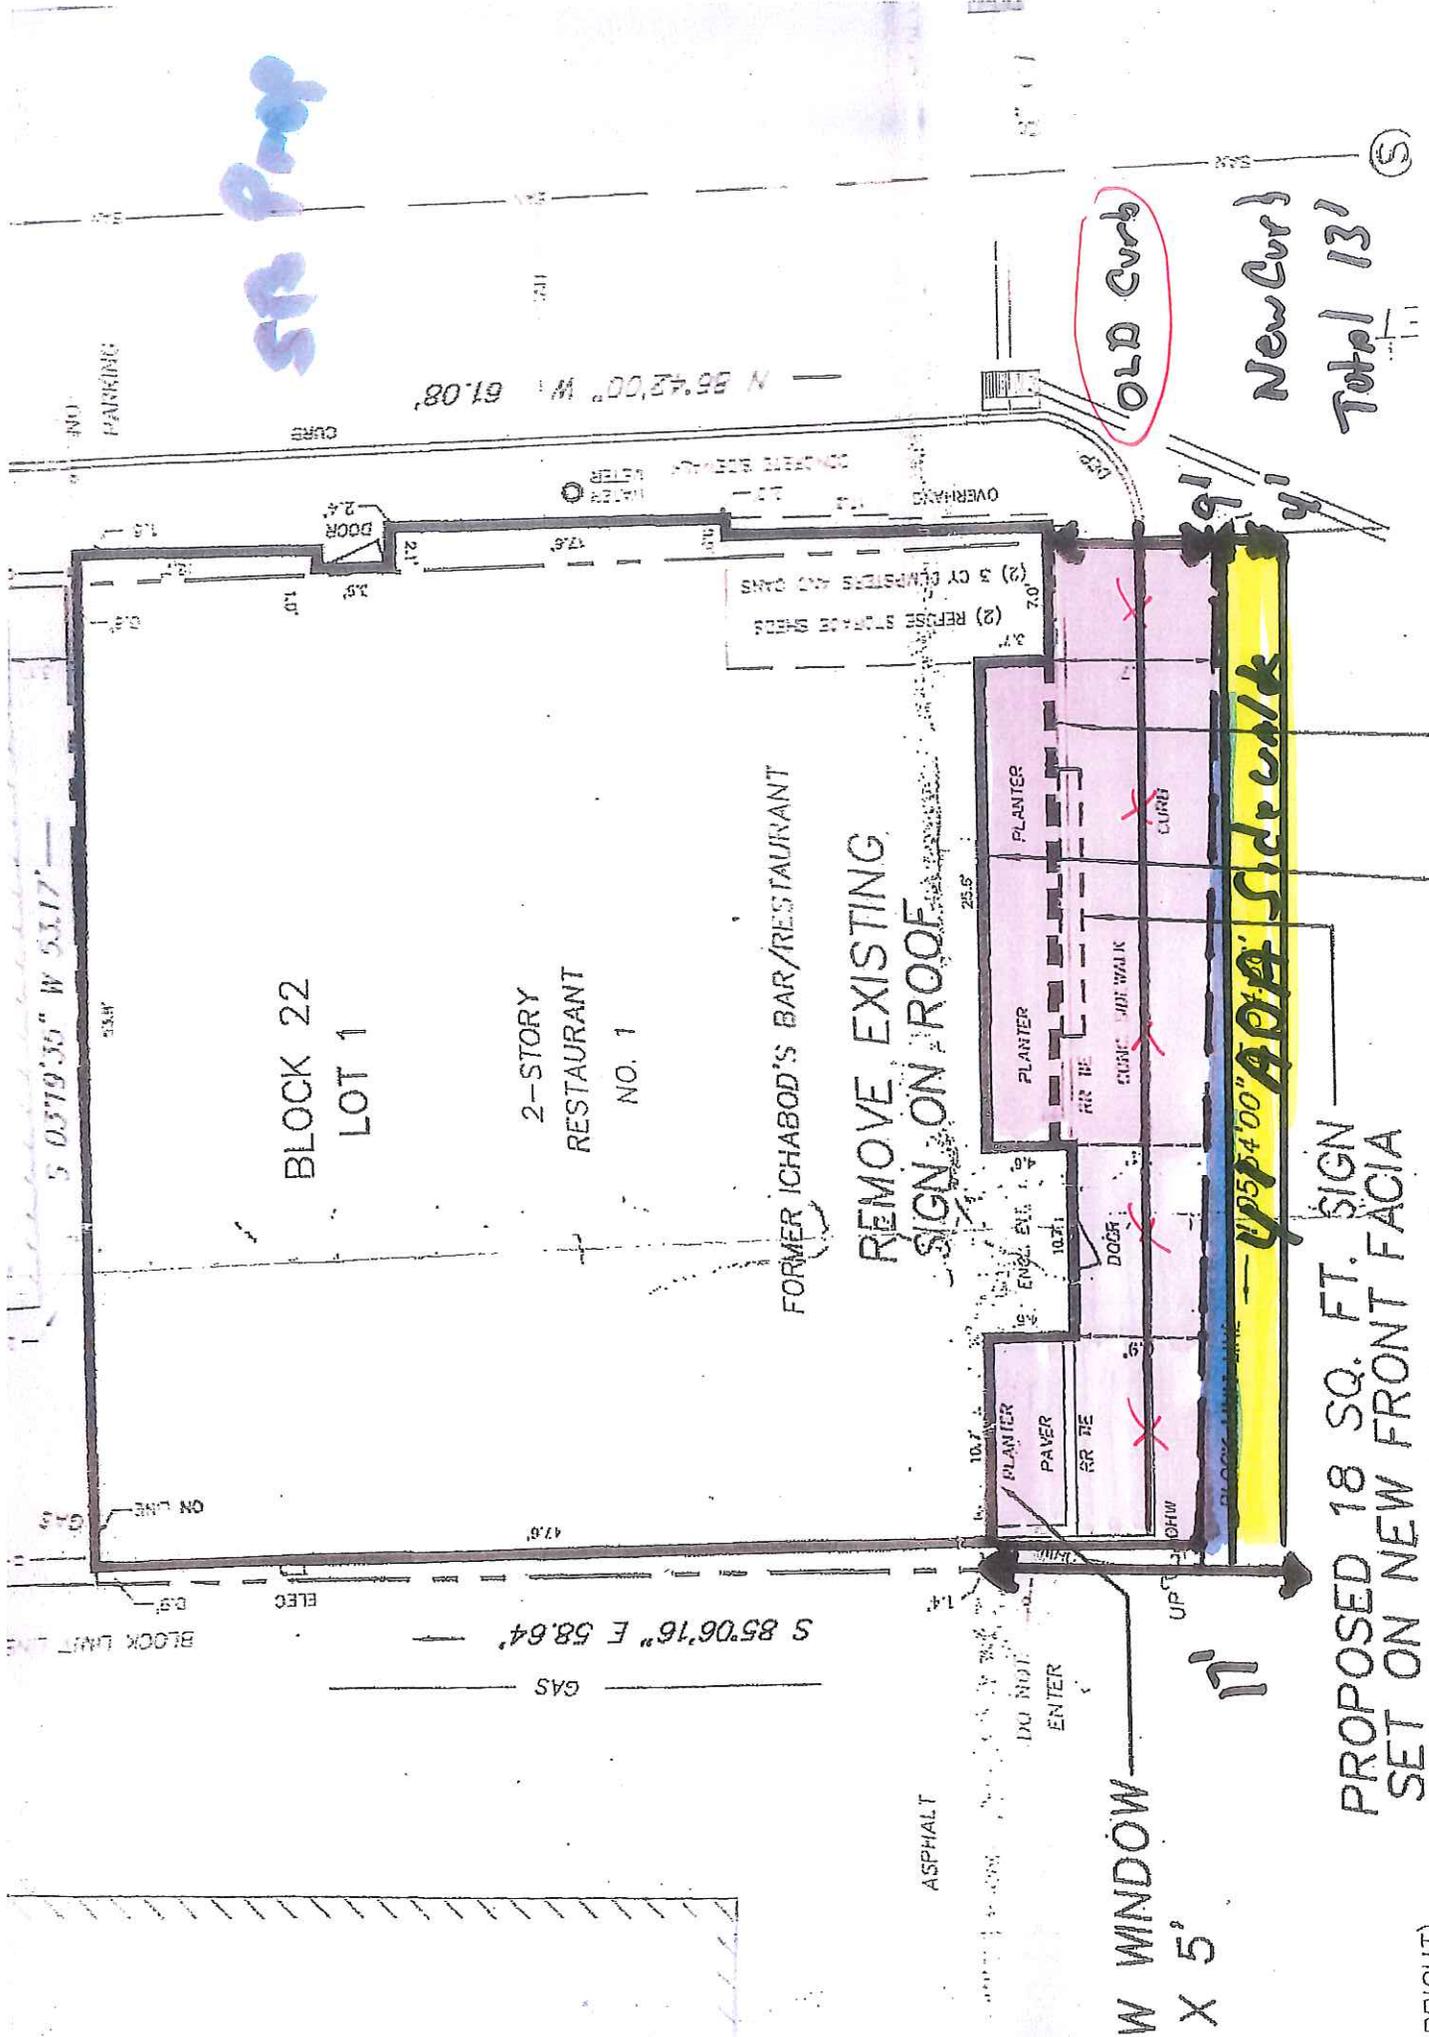

BLOCK 22  
LOT 1

2-STORY  
RESTAURANT  
NO. 1

FORMER ICHABOD'S BAR/RESTAURANT

REMOVE EXISTING  
SIGN ON ROOF

17' WINDOW  
X 5'

4' 11" ADA Side walk

OLD CURB

New Curb

Total 13'

PROPOSED 18 SQ. FT. SIGN  
SET ON NEW FRONT FACIA

BRIGHT)

5