


PROPOSED ROOF PLAN 1/4"=1'-0"

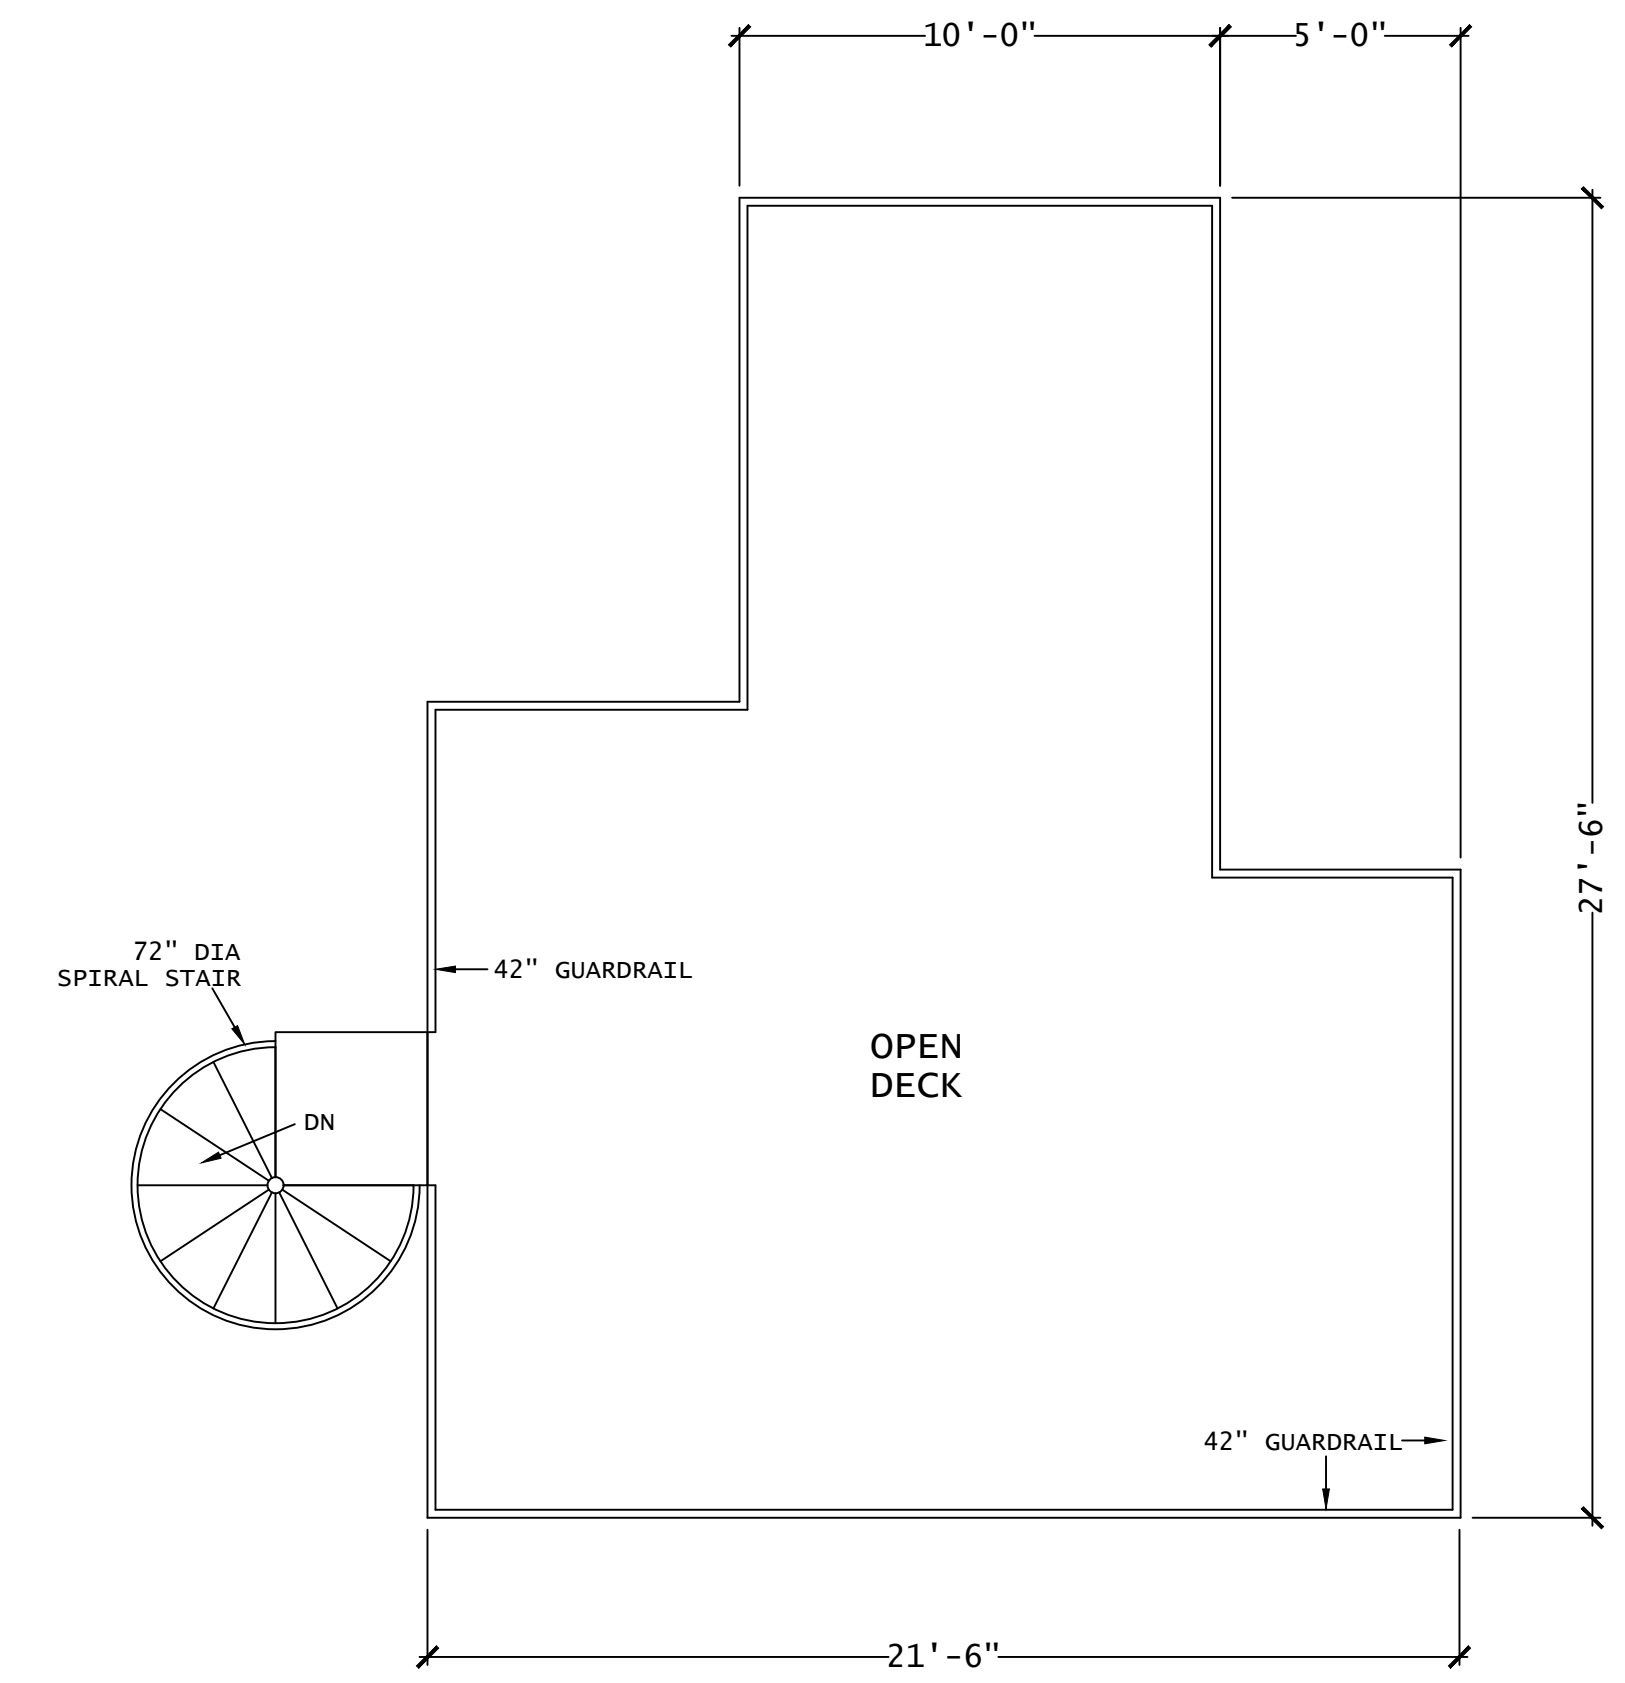

RESIDENCE PENTHOUSE ROOF OPEN DECK ADDITION 450 SF

PENTHOUSE ROOF PLAN 1/4"=1'-0"

alternate roof design 1/5/2023  
 RESIDENCE PENTHOUSE STUDY ADDITION 450 SF  
 ROOFTOP OPEN DECK ADDITION 2,276 SF

ALTERNATE ROOF DESIGN 1/5/2023

**KEVIN C ROY** ARCHITECT LLC

34 Main Street, Englishtown, NJ 07726  
 732-620-8642 kroy@optimum.net

STATE OF NJ RA14415  
 STATE OF OHIO 94657

MULTI USE BLDG - ADDITION  
 LOT 37 BLOCK 13  
 1106 OCEAN AVE., SEA BRIGHT, NJ

DATE OF ISSUE : JANUARY 2, 2023

3 OF 5

**A-3**

DATE	REVISION