


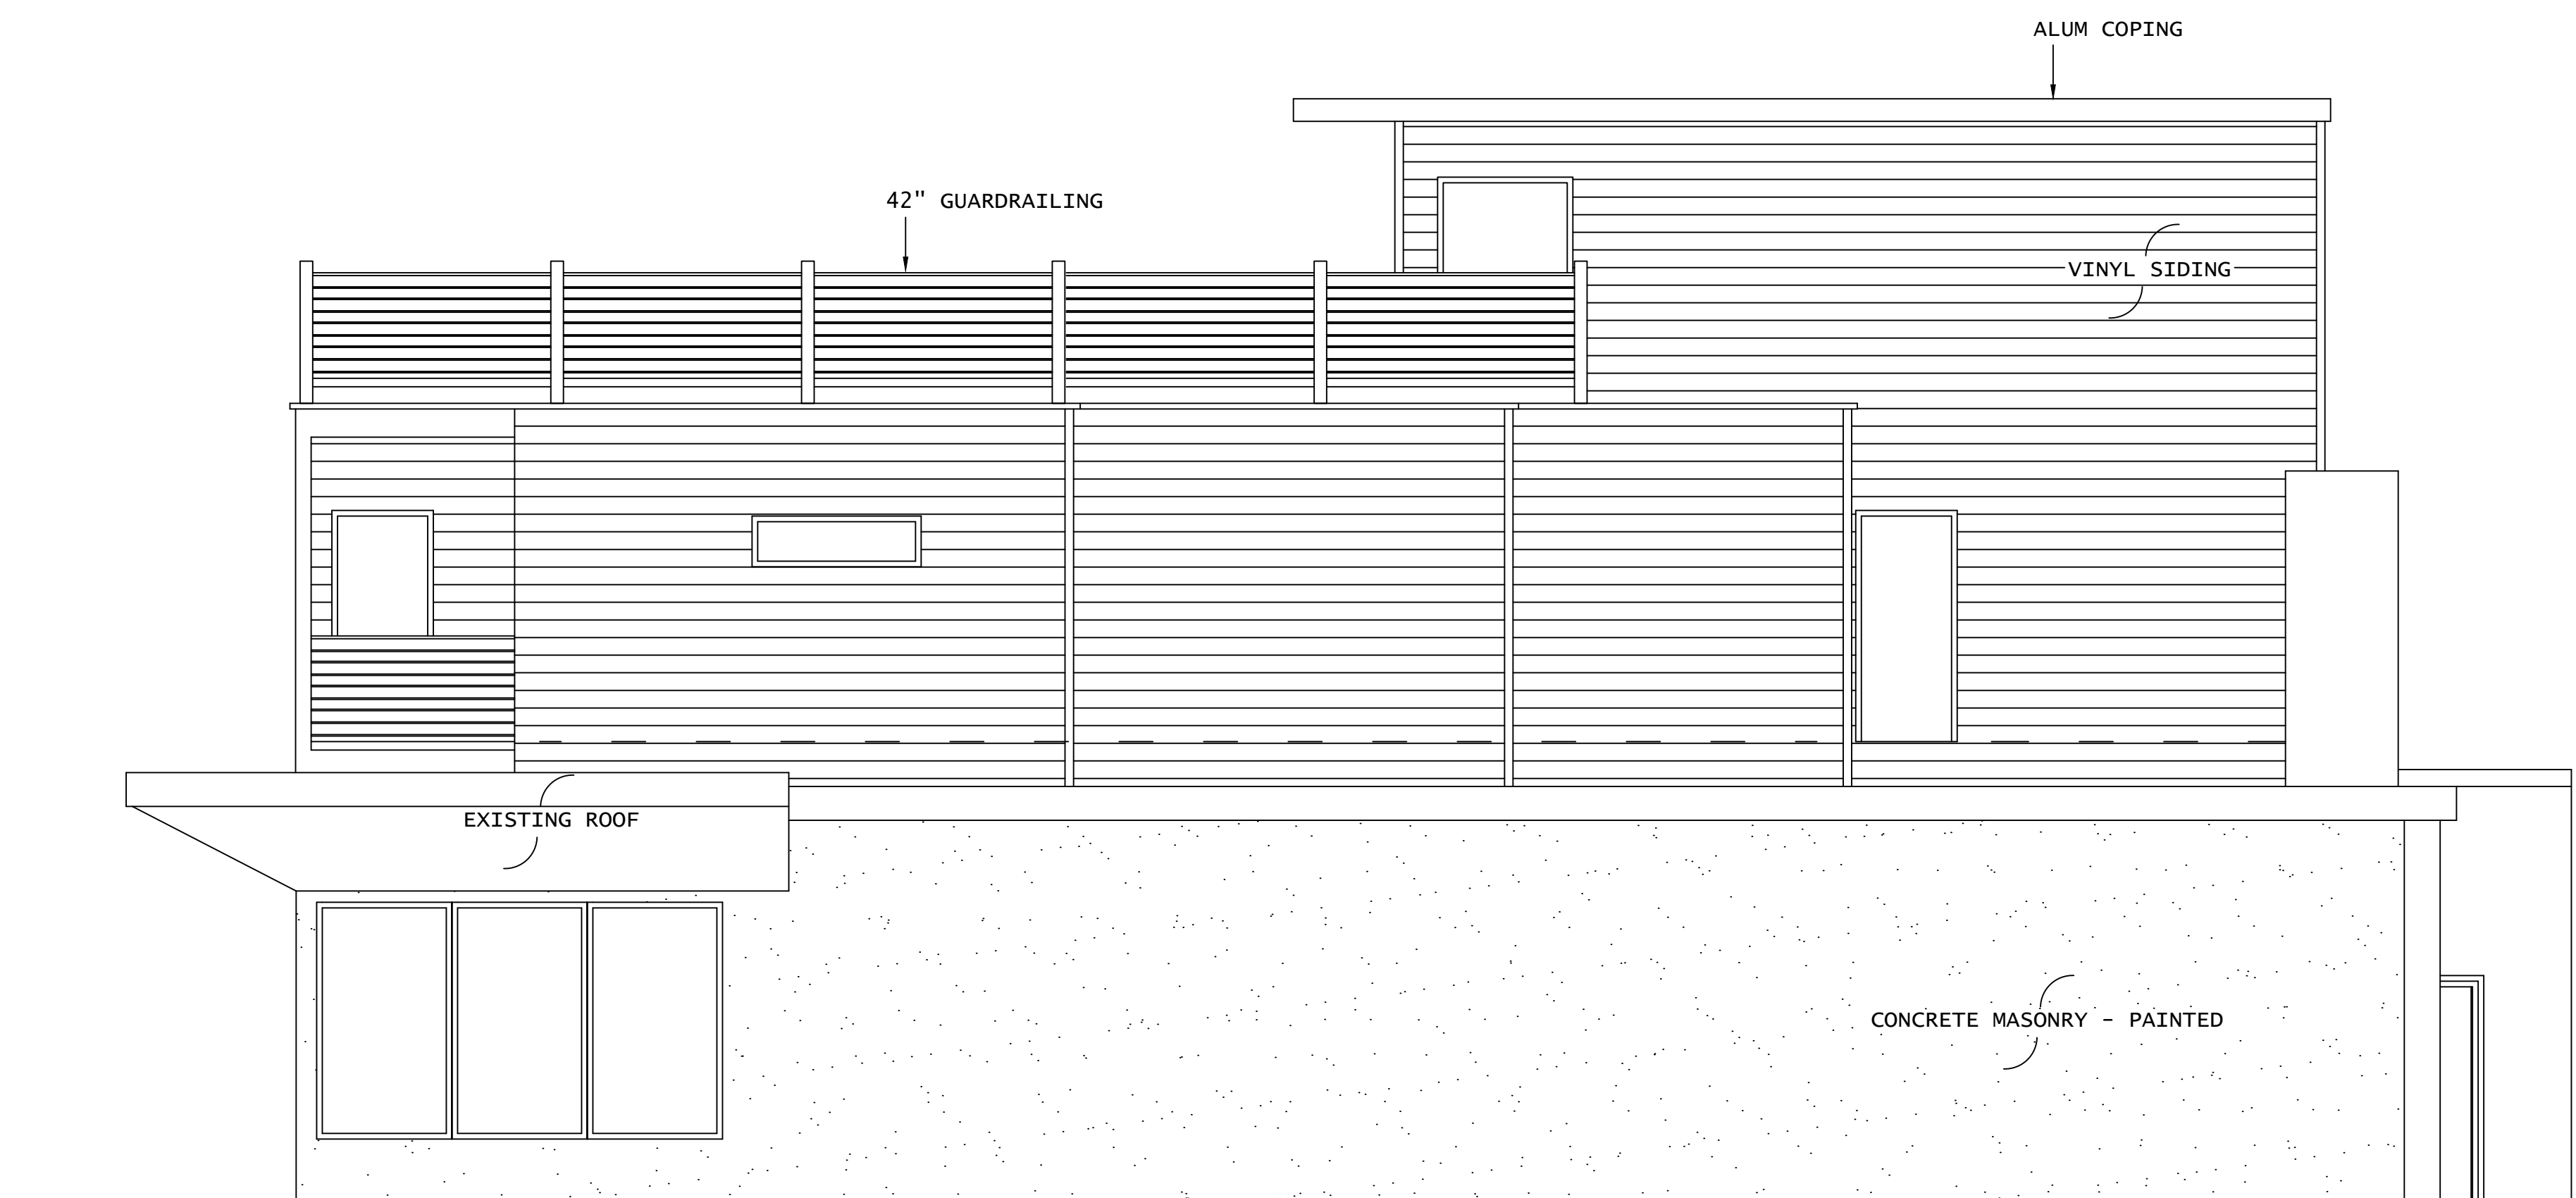

PROPOSED OCEAN AVENUE ELEVATION 1/4"=1'-0"



PROPOSED CHURCH ST. ELEVATION 1/4"=1'-0"

DATE	REVISION

<b>KEVIN C ROY</b> ARCHITECT LLC <small>34 Main Street, Englishtown, NJ 07726          732-620-8642 kcroym@optimum.net</small>		<small>STATE OF NJ RA14415          STATE OF OHIO RA8837</small>
<b>MULTI USE BLDG - ADDITION</b> <b>LOT 37 BLOCK 13</b> 1106 OCEAN AVE., SEA BRIGHT, NJ		<b>4 OF 5</b>
<small>DATE OF ISSUE : AUGUST 4, 2022</small>		<b>A-4</b>