


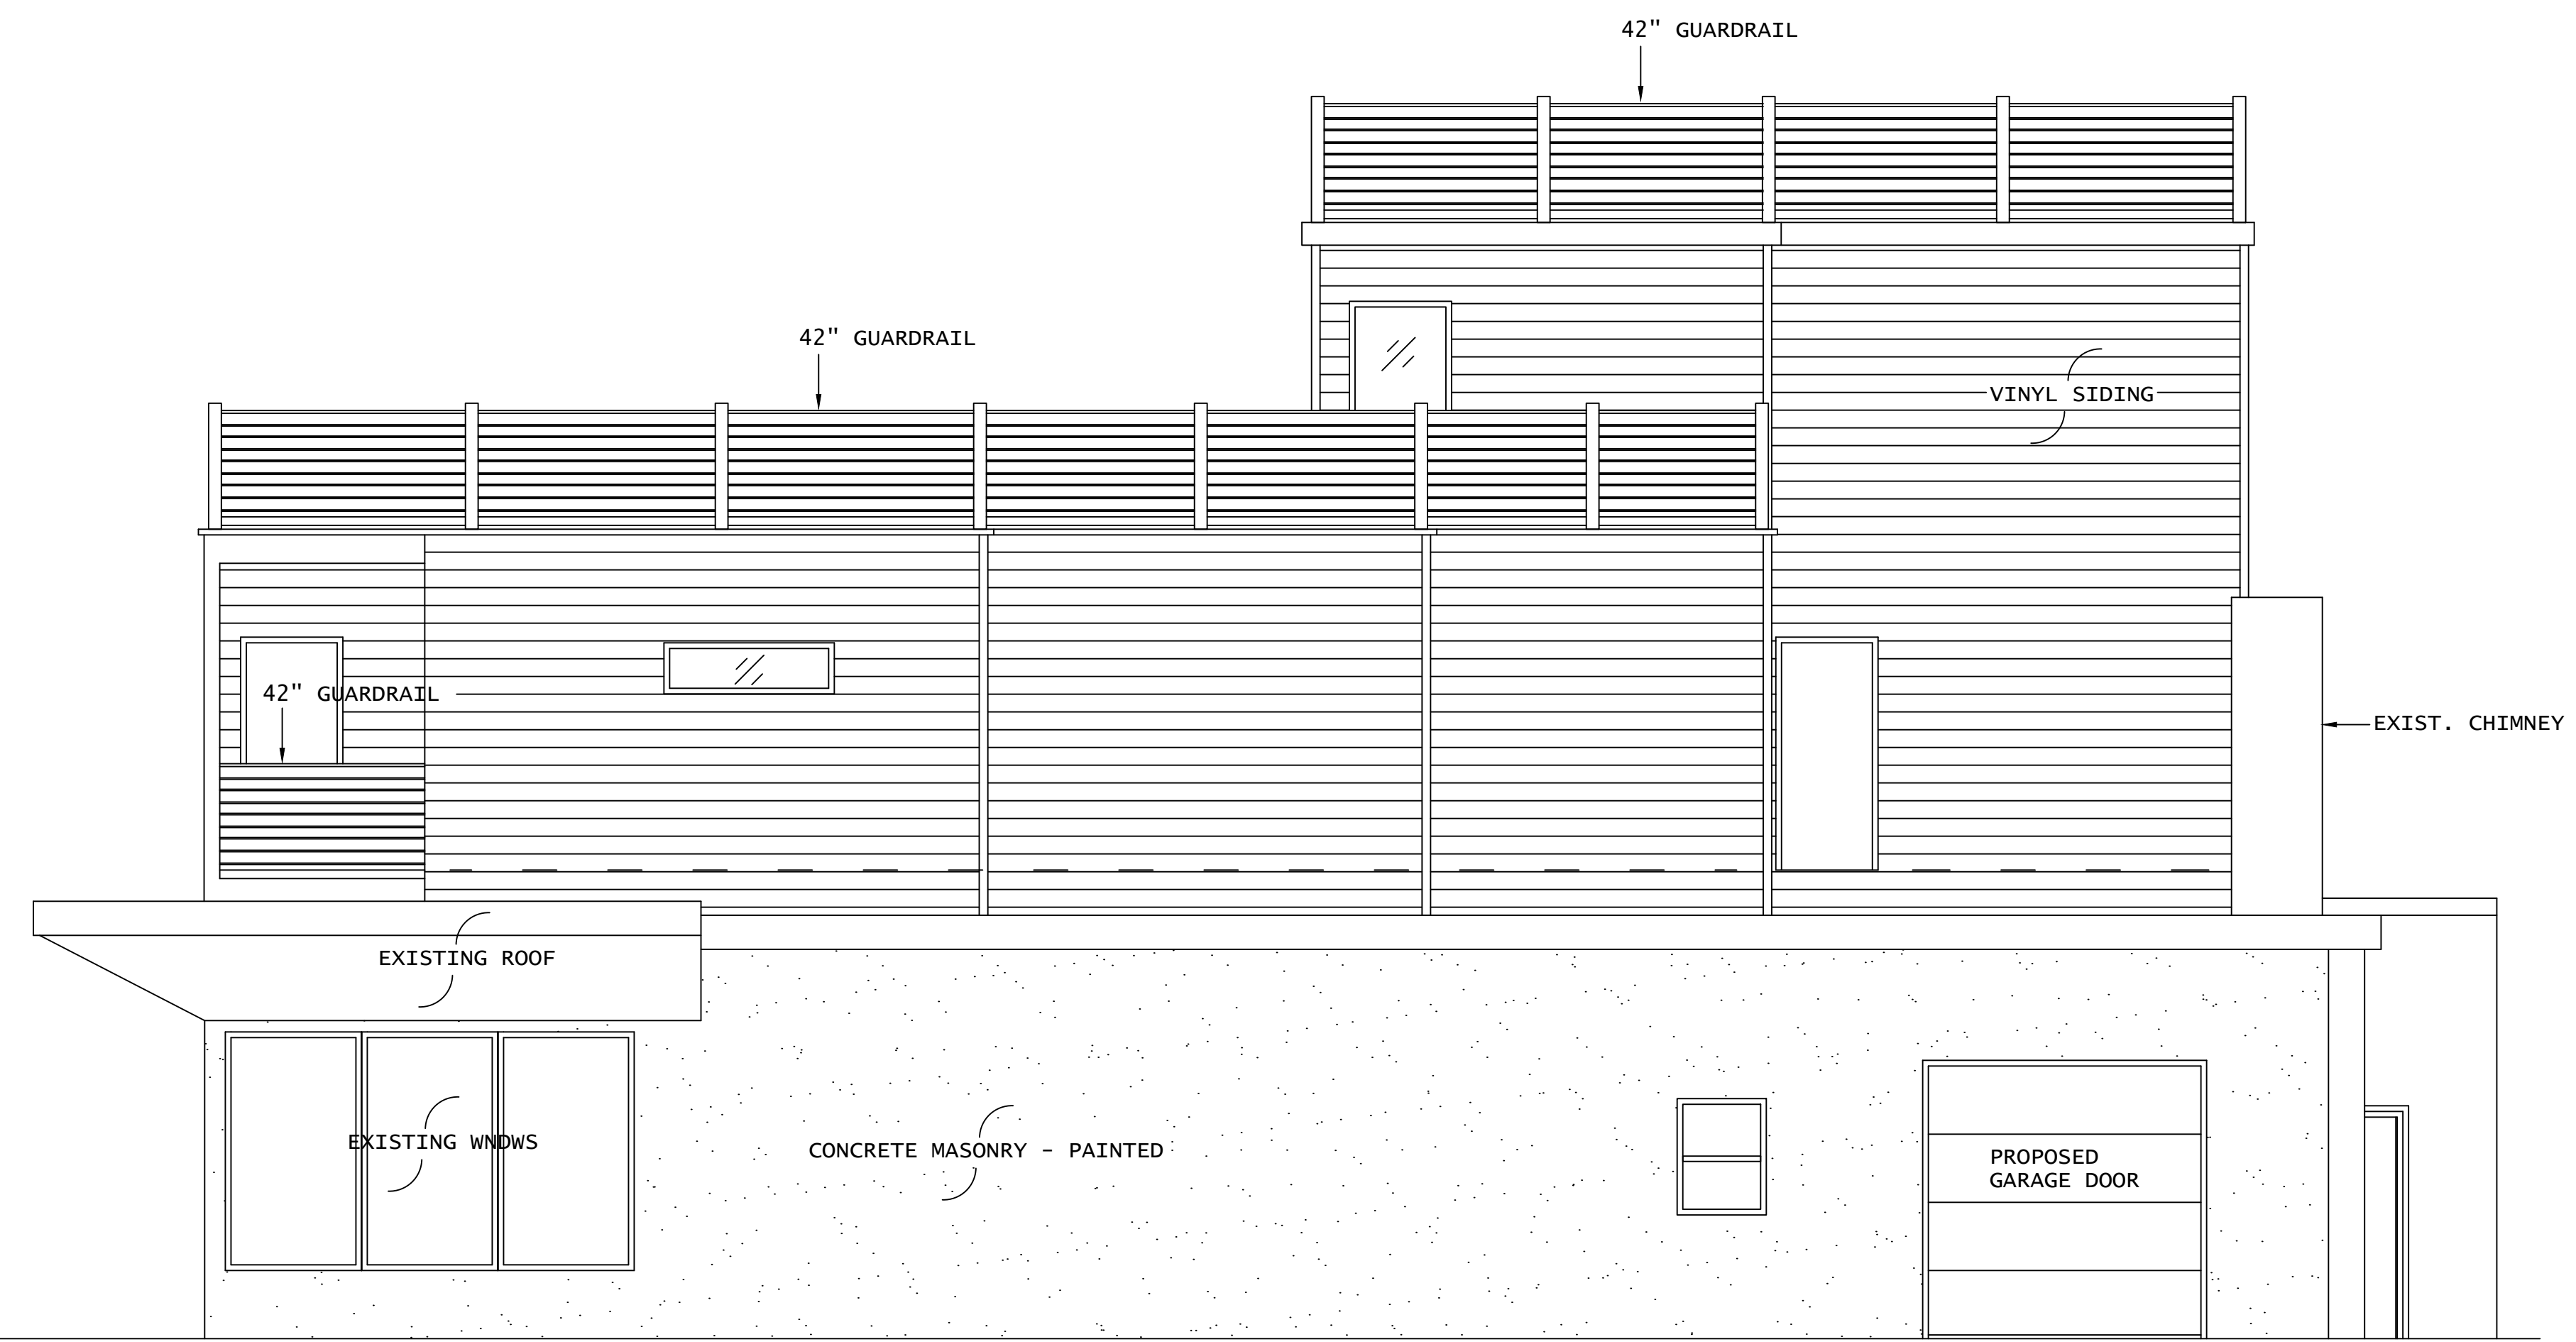

PROPOSED OCEAN AVENUE / EAST ELEVATION 1/4"=1'-0"



PROPOSED CHURCH ST. / NORTH ELEVATION 1/4"=1'-0"

ALTERNATE ROOF DESIGN

**KEVIN C ROY** ARCHITECT LLC  
 34 Main Street, Englishtown, NJ 07726  
 732-620-8642 kroy@optimum.net  
STATE OF NJ RA14415  
 STATE OF OHIO RA8837

MULTI USE BLDG - ADDITION  
 LOT 37 BLOCK 13  
 1106 OCEAN AVE., SEA BRIGHT, NJ  
 DATE OF ISSUE : JANUARY 9, 2023

4 OF 5  
**A-4**

COPYRIGHT 2023 KEVIN C ROY - ALL RIGHTS RESERVED

DATE	REVISION