


PROPOSED WEST ELEVATION 1/4"=1'-0"

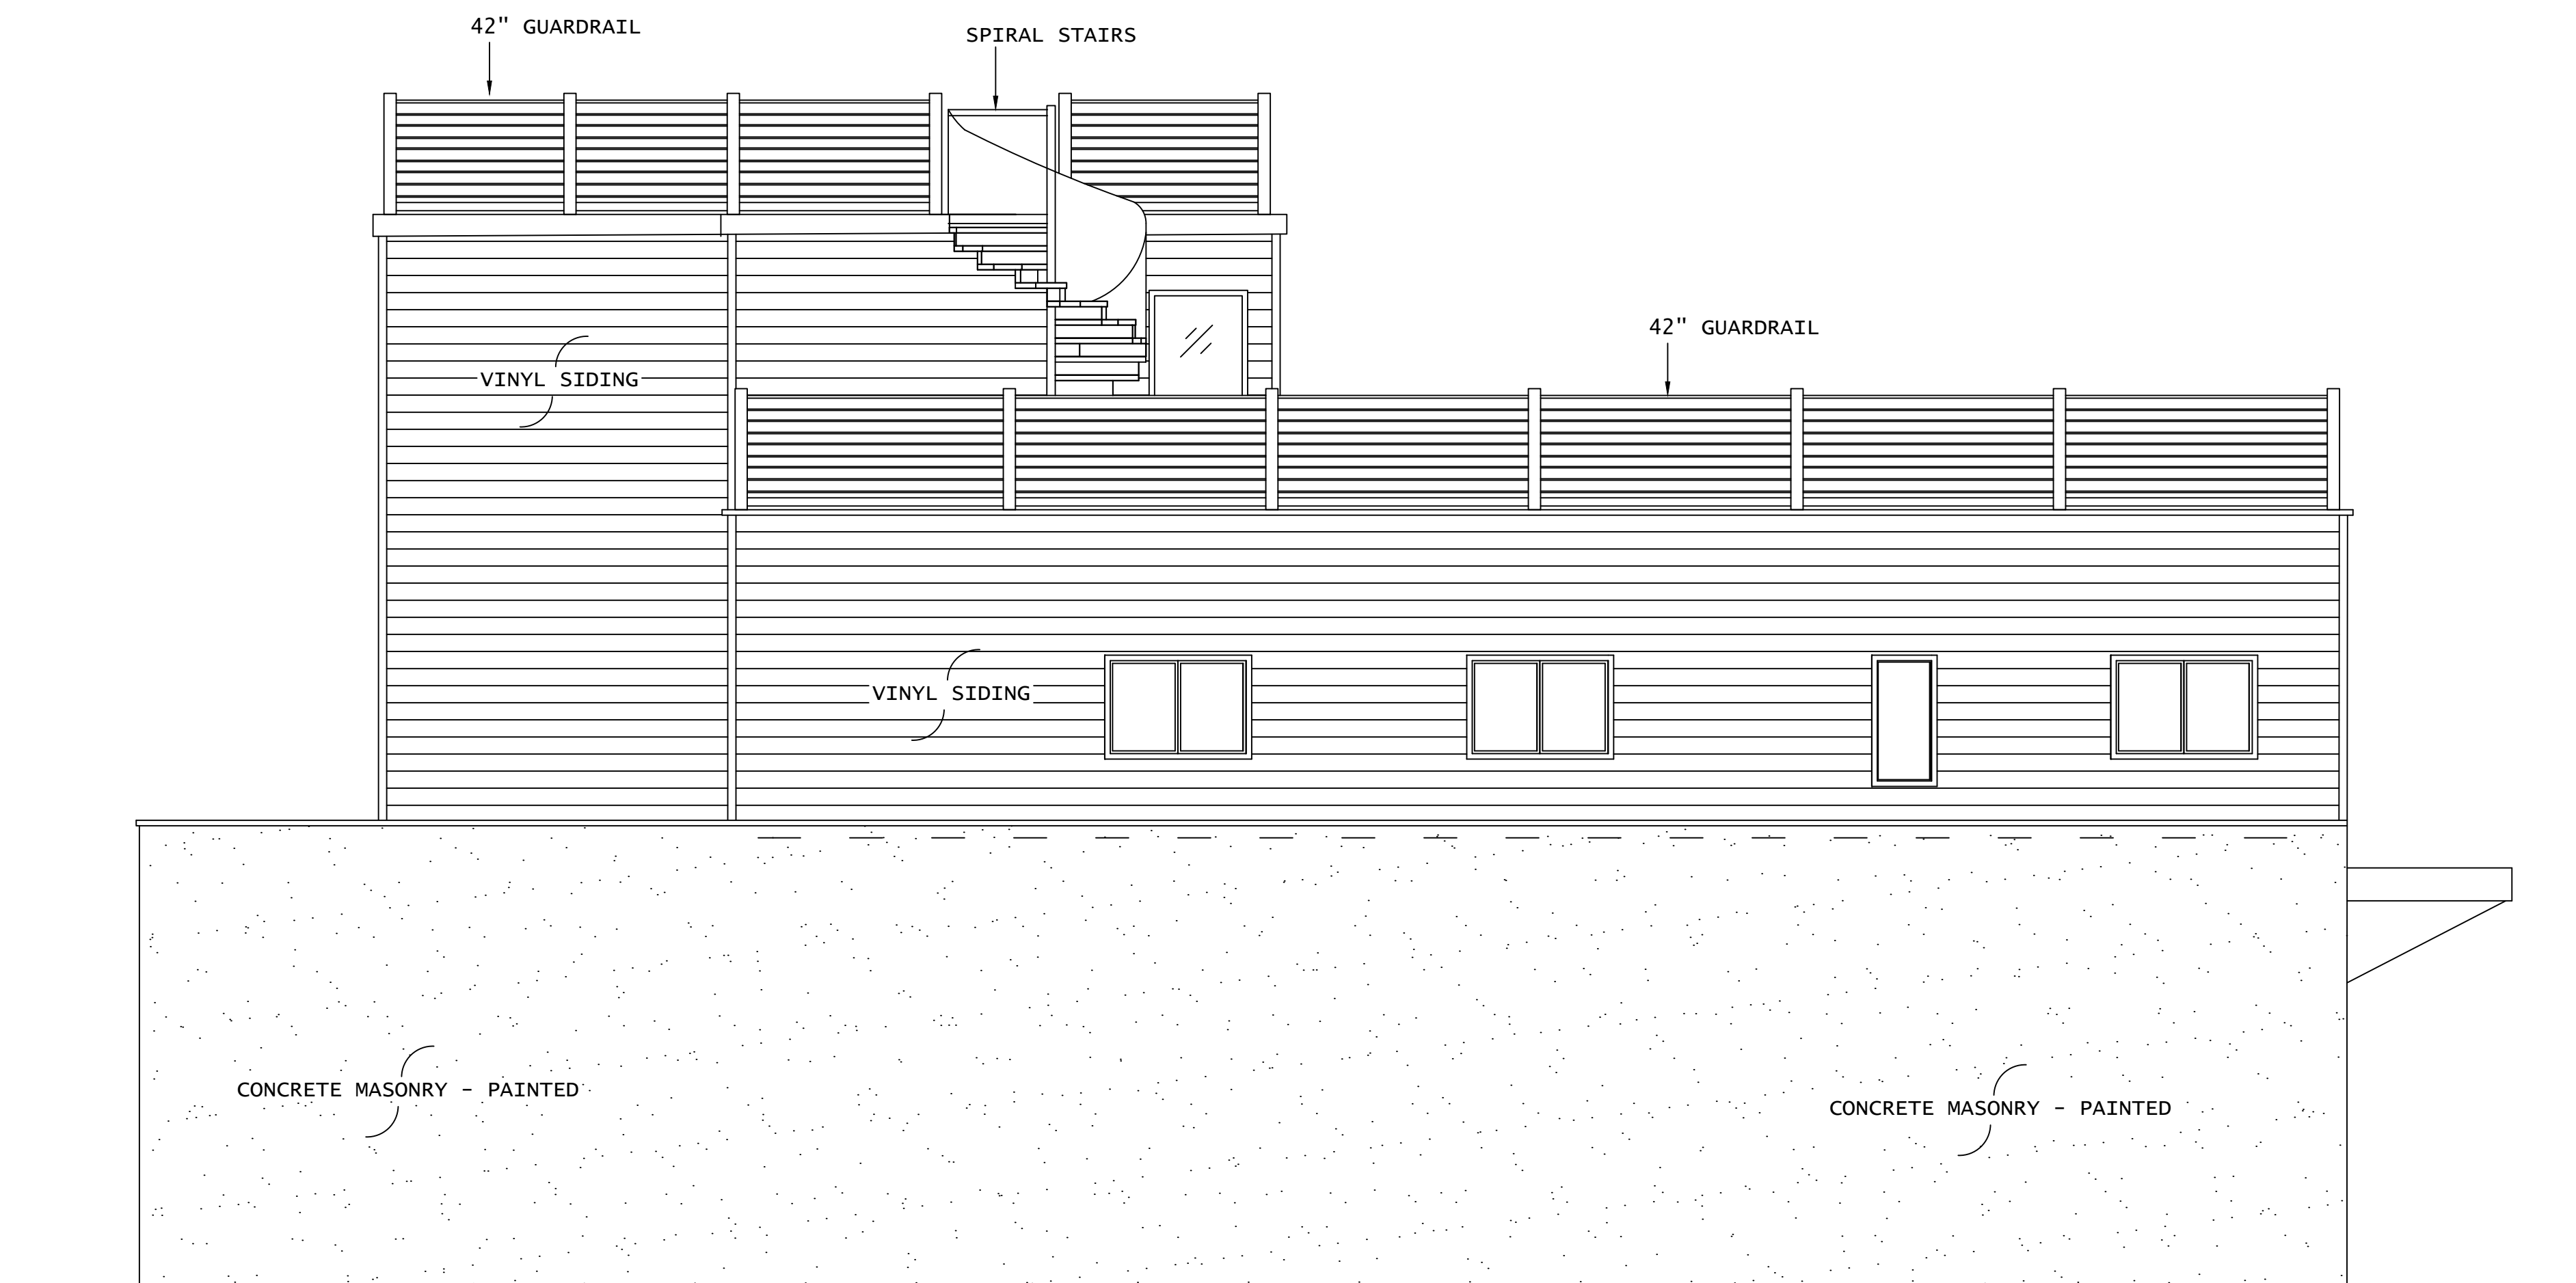

PROPOSED SOUTH ELEVATION 1/4"=1'-0"

ALTERNATE ROOF DESIGN

KEVIN C ROY ARCHITECT LLC

34 Main Street, Englishtown, NJ 07726
732-620-8642 kroy@optimum.net

STATE OF NJ RA14415
STATE OF OHIO RA8837

MULTI USE BLDG - ADDITION
LOT 37 BLOCK 13
1106 OCEAN AVE., SEA BRIGHT, NJ

DATE OF ISSUE : JANUARY 9, 2023

5 OF 5

A-5

DATE	REVISION